

# RICONSTRUCTION OF THE BUILDING OF HEALTH CARE CENTER PUSTEC AND ITS ADAPTATION INTO THE HEADQUARTERS OF THE MUNICIPALITY OF PUSTEC

---

design phase  
detailed design

---



architect  
Odhise Zoto  
Juela Guri

---

electrical engineer  
Sokol Shyti

---

hydraulic engineer  
Mamica Babi

---

mechanical engineer  
Alma Koka

---

---

date  
5.4.2022

---

Layout ID	Layout Name
-	
A00	LIST OF DRAWINGS
A01	existing / PHOTOGRAPHS (outdoor)
A02	existing / PHOTOGRAPHS (indoor)
A03	existing / LANDSCAPE PLAN
A04	existing / FLOOR PLAN 0
A05	existing / FLOOR PLAN +1
A06	existing / FLAT RROF PLAN
A07	existing / SECTIONS
A08	existing / ELEVATIONS (SW, SE)
A09	existing / ELEVATIONS (NE, NW)
A10	demolition / LANDSCAPE PLAN
A11	demolition / FLOOR PLAN 0
A12	demolition / FLOOR PLAN +1
A13	demolition / FLAT ROOF PLAN
A14	demolition / SECTIONS
A15	demolition / ELEVATIONS (SW, SE)
A16	demolition / ELEVATIONS (NE, NW)
A17	new / LANDSCAPE PLAN
A18	new / FLOOR PLAN 0 (dimensions)
A19	new / FLOOR PLAN +1 (dimensions)
A20	new / FLAT ROOF PLAN
A21	new / FLOOR PLAN 0 (furnitures)
A22	new / FLOOR PLAN +1 (furnitures)
A23	new / SECTIONS
A24	new / ELEVATIONS (SW, SE)
A25	new / ELEVATIONS (NE, NW)
A26	new / AXONOMETRIC VIEW
A27	new / PERSPECTIVE VIEW
A28	new / PERSPECTIVE VIEW
A29	new / PERSPECTIVE VIEW

notes

project name

Riconstruction of the building of Health Care Center Pustec and its adaptation into the headquarters of the Municipality of Pustec

design phase

detailed design



architect

Odhise Zoto

Juela Guri

electrical engineer

Sokol Shyti

hydraulic engineer

Mamica Babi

mechanical engineer

Alma Koka

layout name

LIST OF DRAWINGS

drawing scale

1:1

paper size

A2

date

5.4.2022

**A00**





notes

project name  
 Reconstruction of the  
 building of Health Care  
 Center Pustec and its  
 adaptation into the  
 headquarters of the  
 Municipality of Pustec

design phase  
 detailed design

**A.C.T.i**  
 SUSTAINABLE DEVELOPMENT CONSULTING COMPANY

architect

Odhise Zoto

Juela Guri

electrical engineer

Sokol Shyti

hydraulic engineer

Mamica Babi

mechanical engineer

Alma Koka

layout name

existing /  
 PHOTOGRAPHS  
 (outdoor)

drawing scale

paper size


A2

date

5.4.2022

**A01**



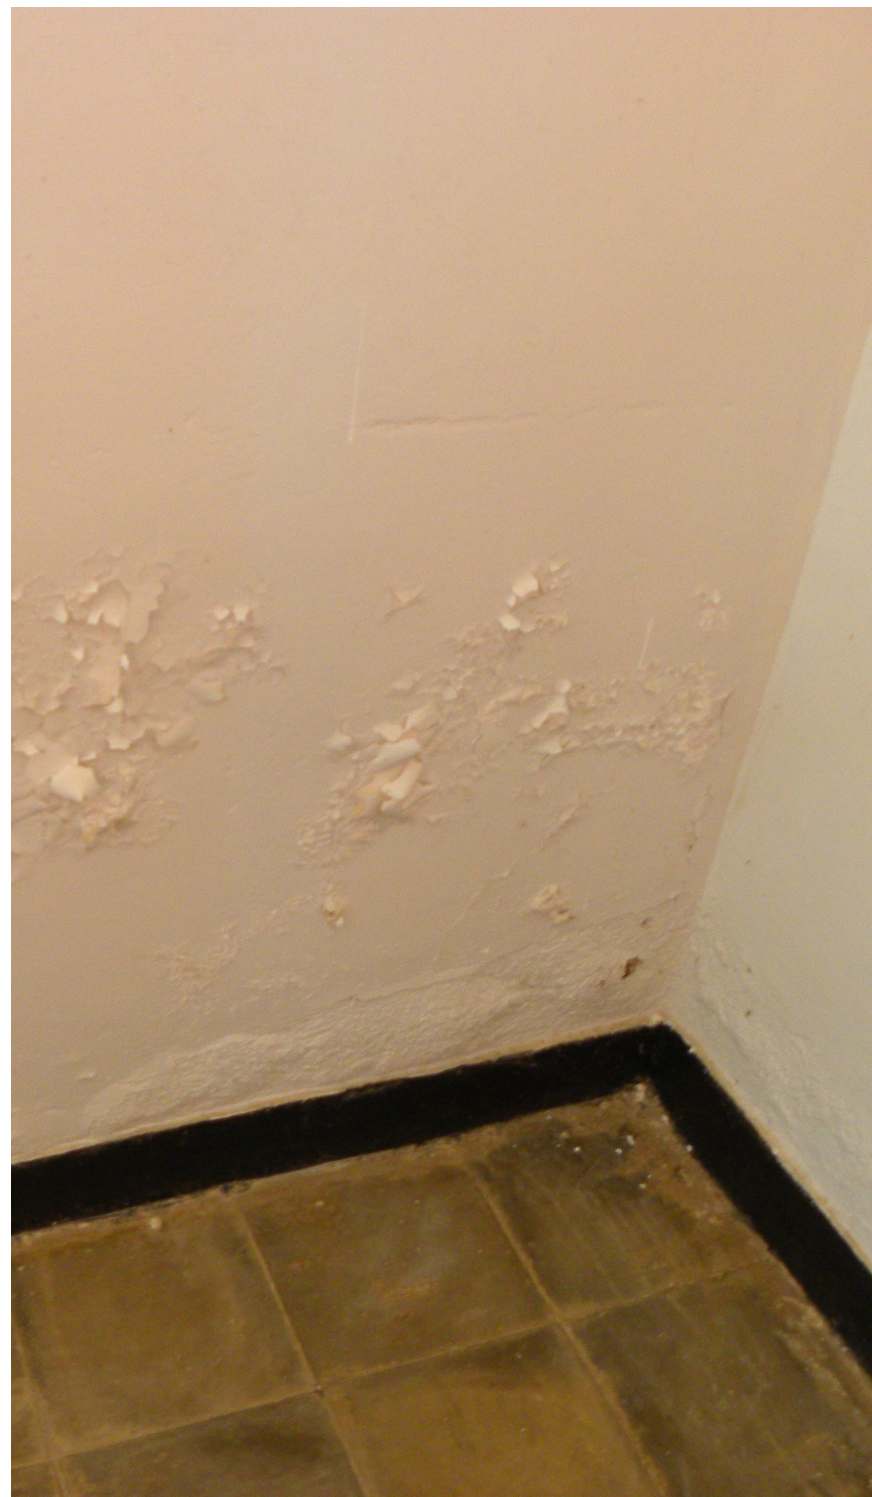

---

notes



project name

Riconstruction of the building of Health Care Center Pustec and its adaptation into the headquarters of the Municipality of Pustec

design phase

detailed design



**A.C.T.i**  
SUSTAINABLE DEVELOPMENT CONSULTING COMPANY

architect

Odhise Zoto

Ivela Guri

---

electrical engineer

Sokol Shyti

hydraulic engineer

Mamica Bab

---

mechanical engine

Alma Kalia

layout na

existing /  
PHOTOGRAPHS  
(indoor)

drawing scale

1:1.71

---

paper size  
A0

A2

date

5.4.202

**A02**






A03





# A04



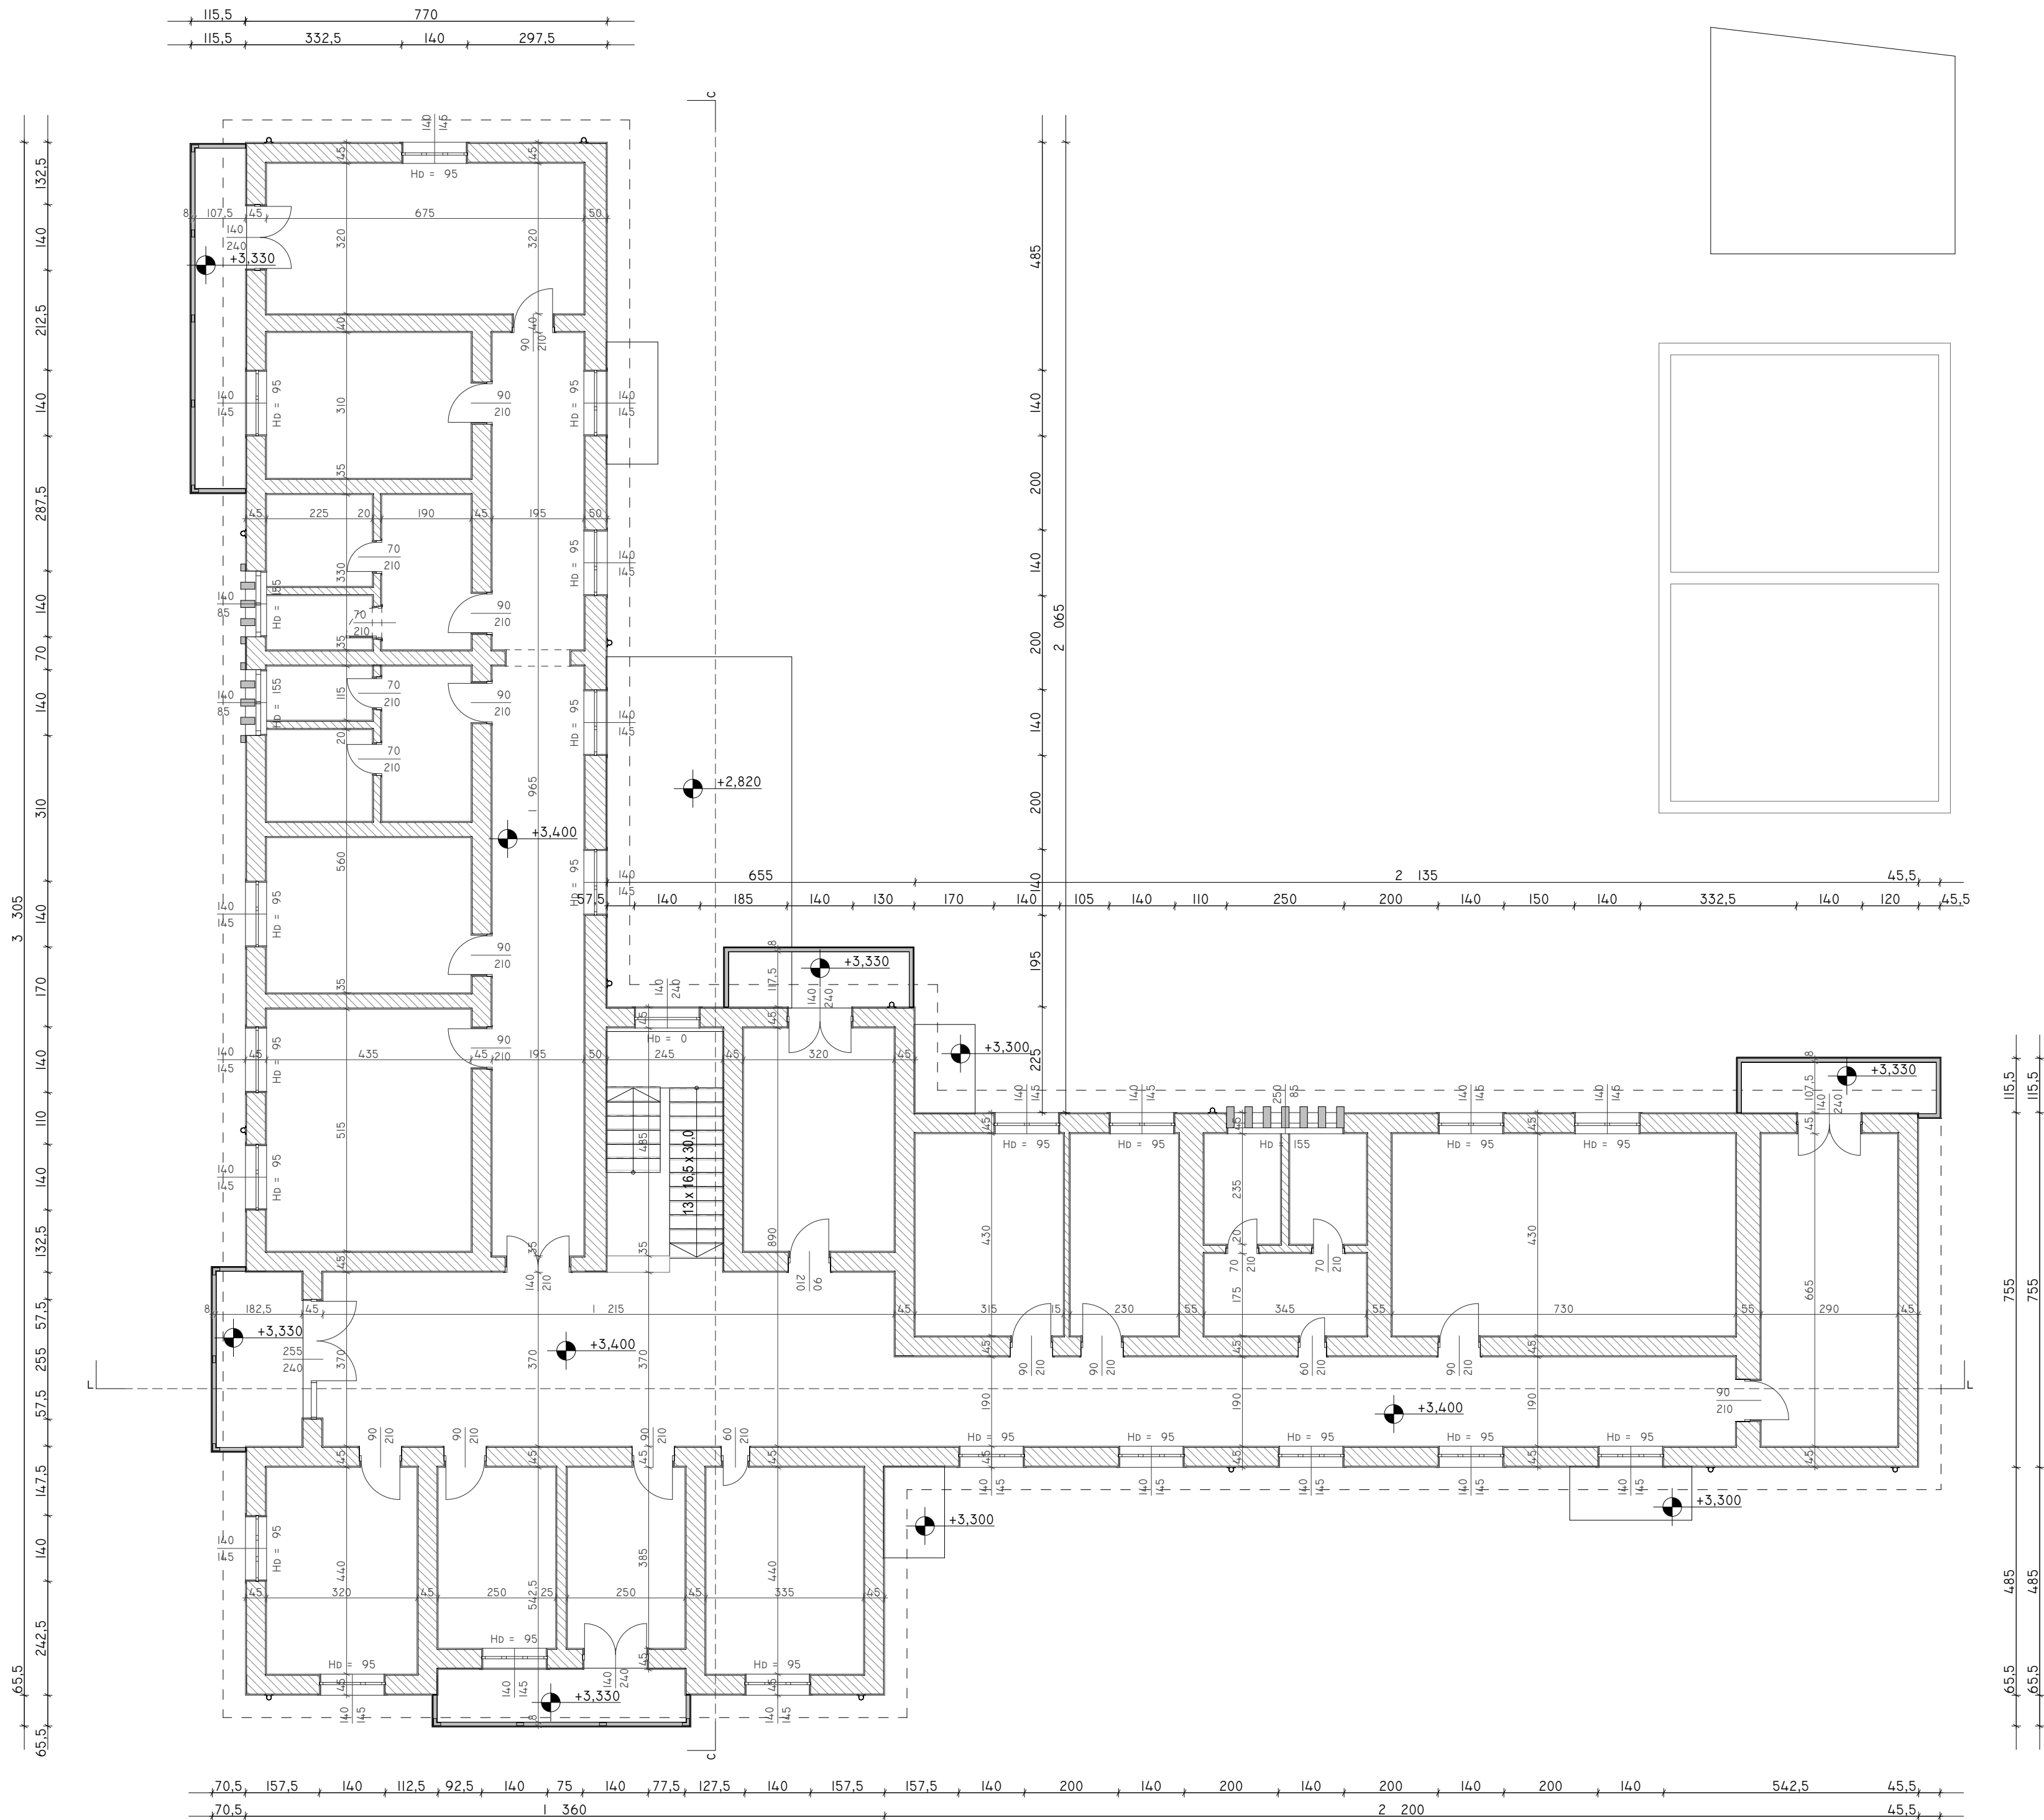

notes

project name  
Riconstruction of the  
building of Health Care  
Center Pustec and its  
adaptation into the  
headquarters of the  
Municipality of Pustec

design phase  
detailed design

**A.C.T.i**  
SUSTAINABLE DEVELOPMENT CONSULTING COMPANY

architect

Odhise Zoto

Juela Guri

electrical engineer

Sokol Shyti

hydraulic engineer

Mamica Babi

mechanical engineer

Alma Koka

layout name

existing / FLOOR  
PLAN +1

drawing scale

1:100

paper size

A2

date

5.4.2022

**A05**





project name

R reconstruction of the  
building of Health Care  
Center Pustec and its  
adaptation into the  
headquarters of the  
Municipality of Pustec

design phase

detailed design



architect  
**Odhise Zoto**  
**Juela Guri**

---

electrical engineer  
**Sokol Shyti**

---

hydraulic engineer  
**Mamica Babi**

---

mechanical engineer  
**Alma Koka**

existing / FLAT  
RROF PLAN


drawing scale  
1:100

paper size  
A2


date  
5.4.2022

# A06



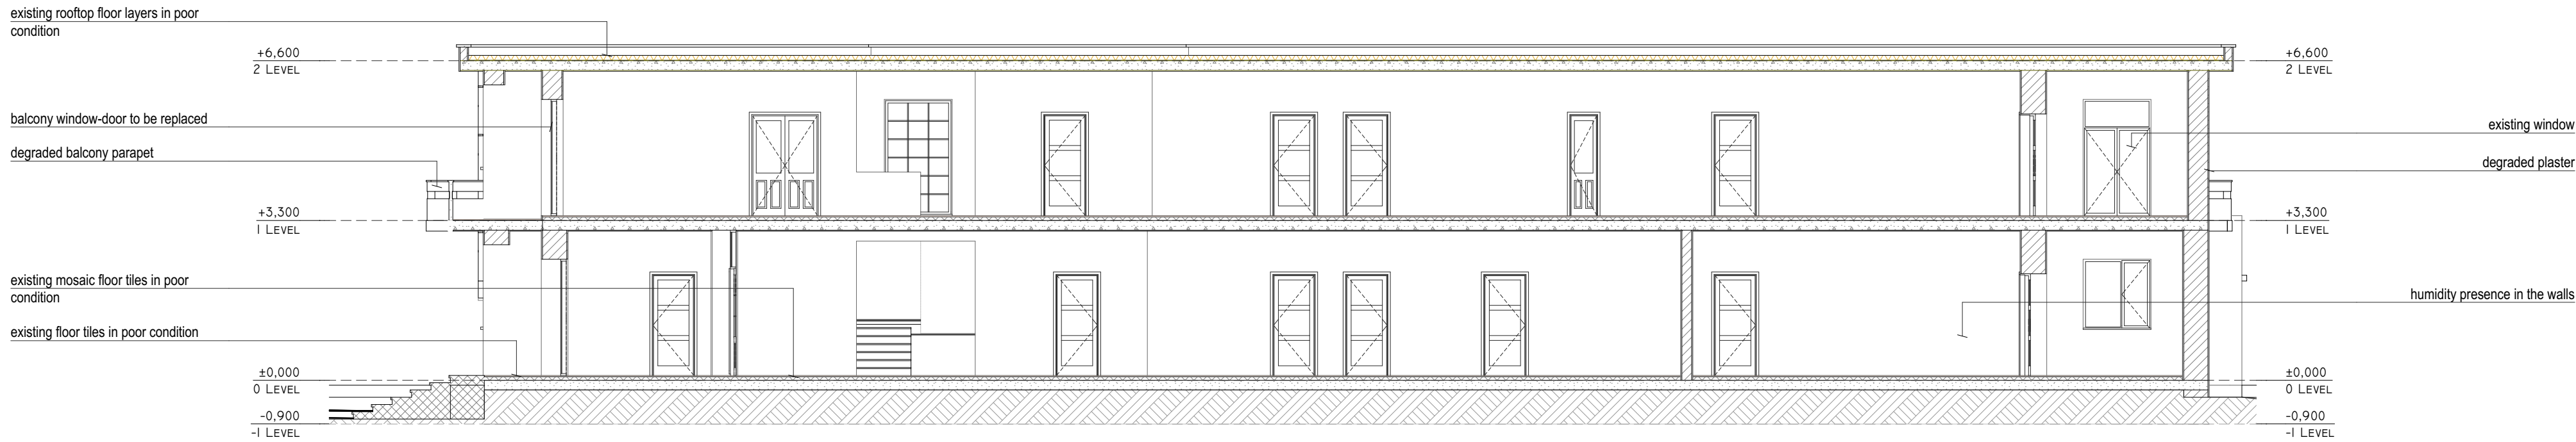

LONGITUDINAL SECTION

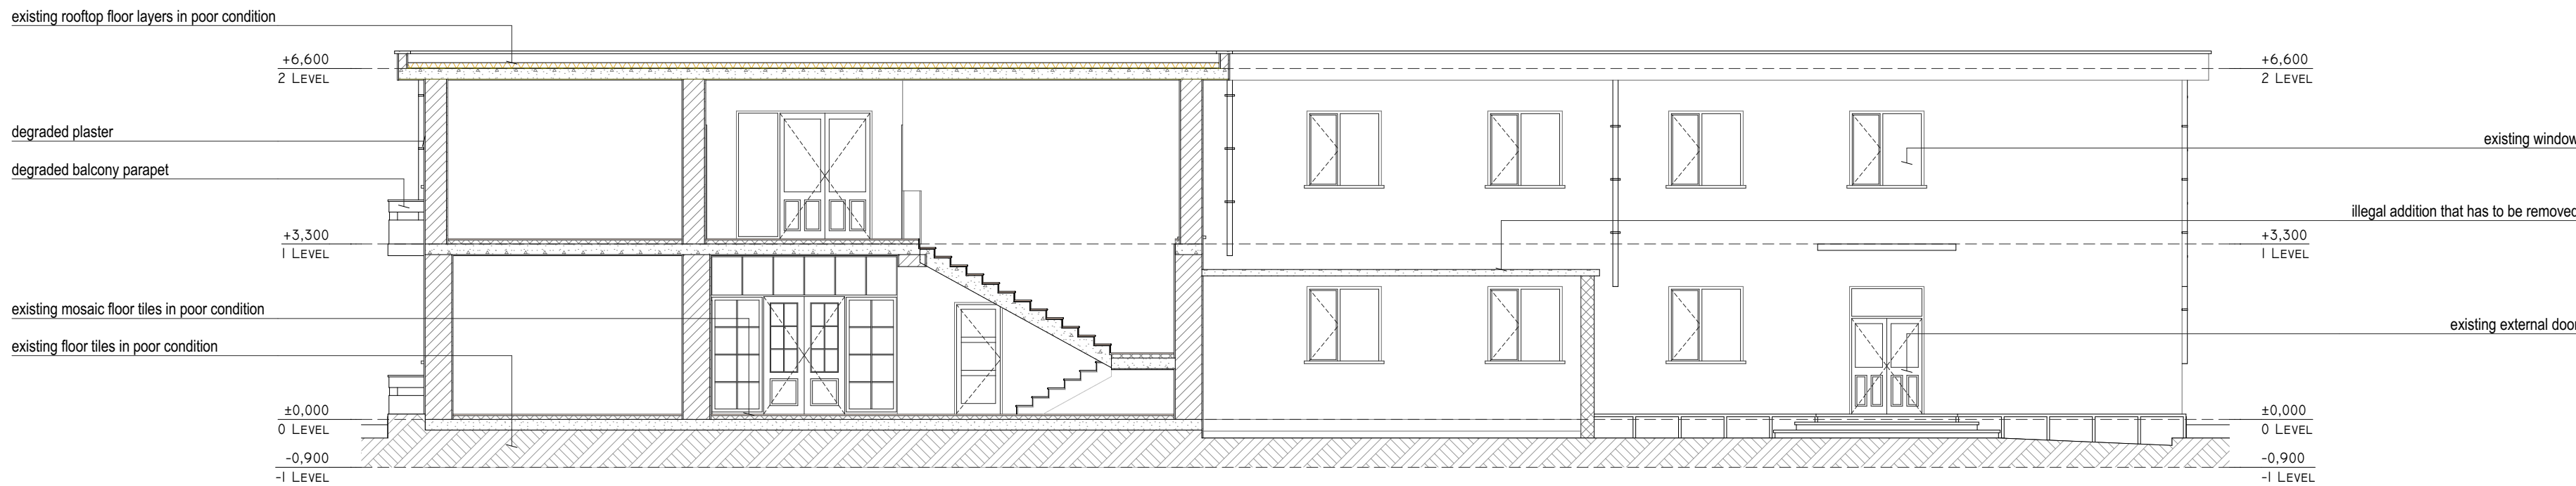

CROSS SECTION

project name  
Reconstruction of the  
building of Health Care  
Center Pustec and its  
adaptation into the  
headquarters of the  
Municipality of Pustec

design phase  
detailed design

architect  
**A.C.T.i**  
SUSTAINABLE DEVELOPMENT CONSULTING COMPANY

architect  
Odhise Zoto  
Juela Guri

electrical engineer  
Sokol Shyti

hydraulic engineer

Mamica Babi

mechanical engineer  
Alma Koka

layout name  
existing /  
SECTIONS

drawing scale

1:100

paper size


A2

date


5.4.2022

**A07**



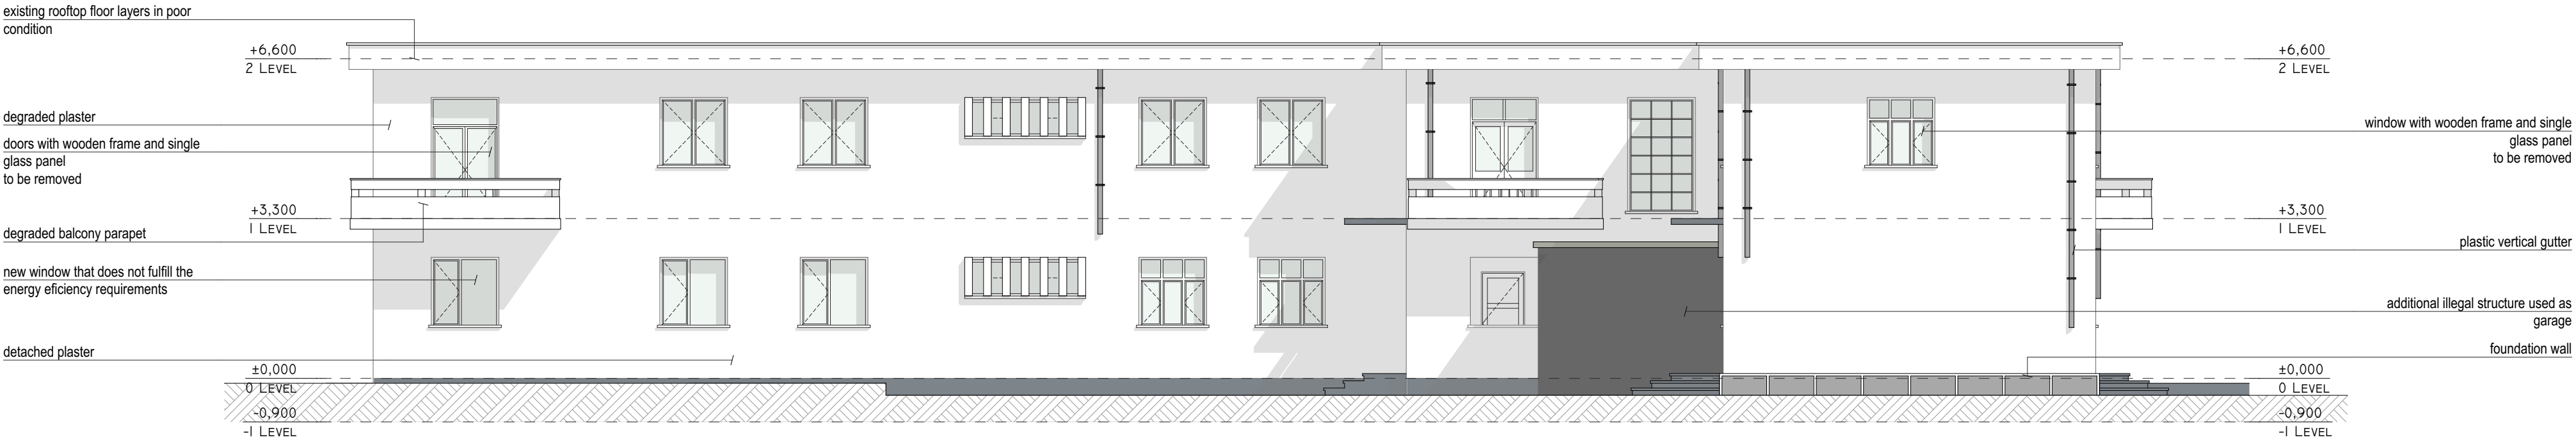

notes

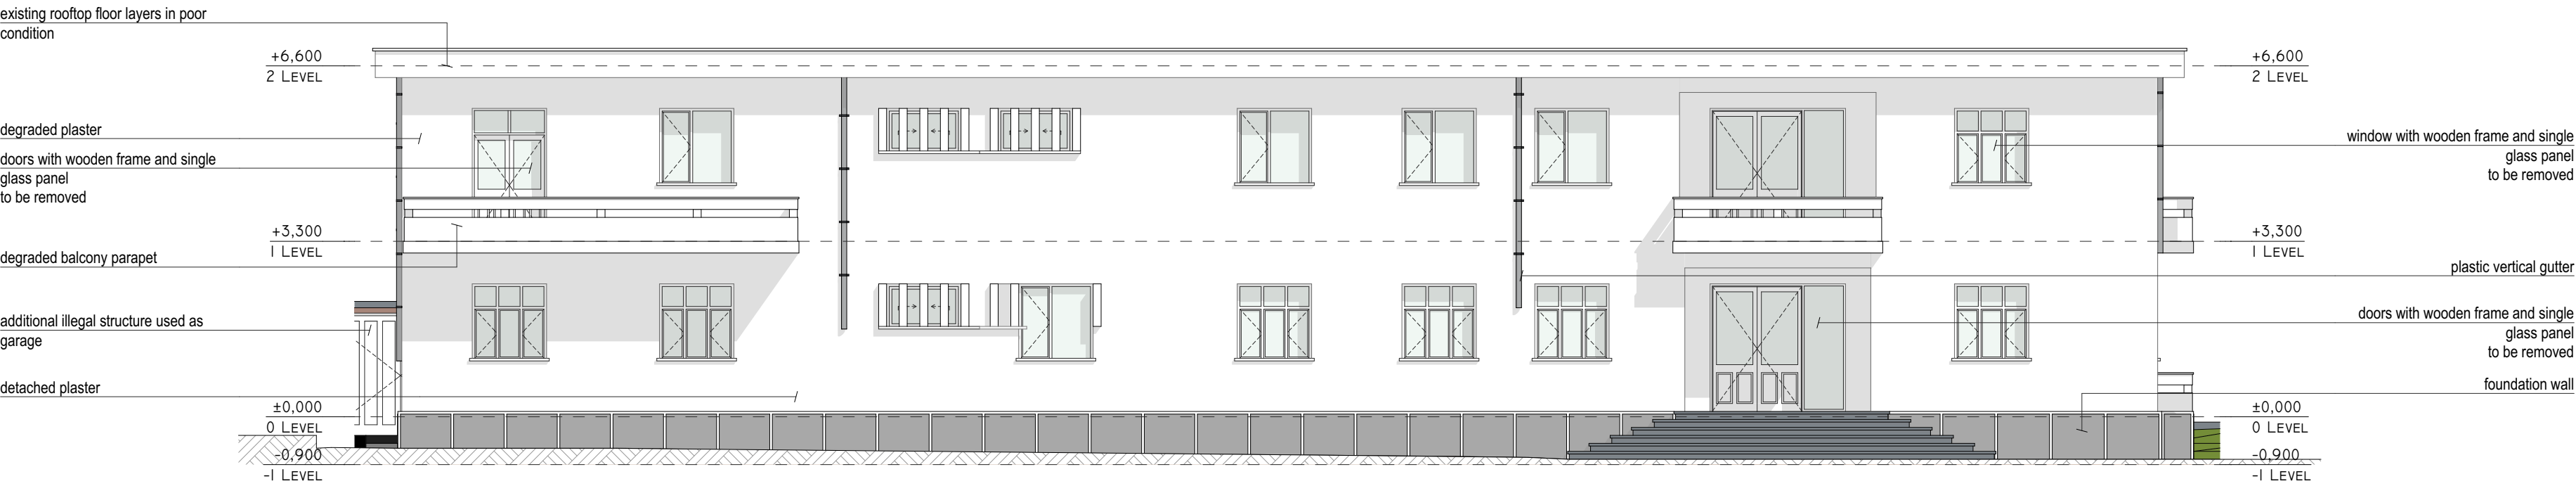

project name  
Riconstruction of the  
building of Health Care  
Center Pustec and its  
adaptation into the  
headquarters of the  
Municipality of Pustec


design phase  
detailed design

architect  
Odhise Zoto  
Juela Guri  
electrical engineer  
Sokol Shyti  
hydraulic engineer  
Mamica Babi  
mechanical engineer  
Alma Koka


layout name  
existing /  
ELEVATIONS  
(SW, SE)

drawing scale  
1:100  
paper size  
A2  
date  
5.4.2022



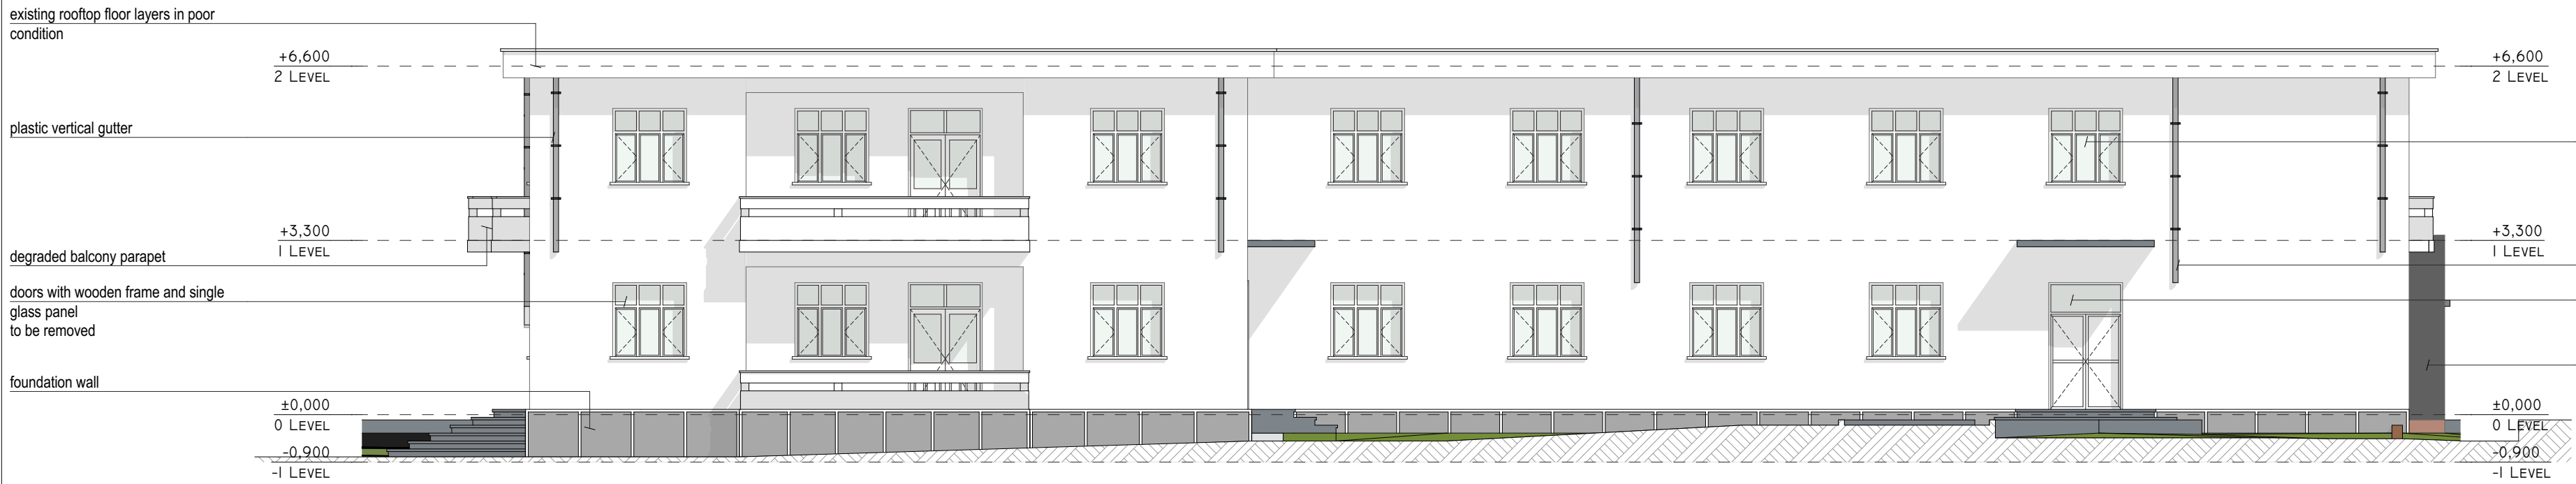

NORTHEAST ELEVATION

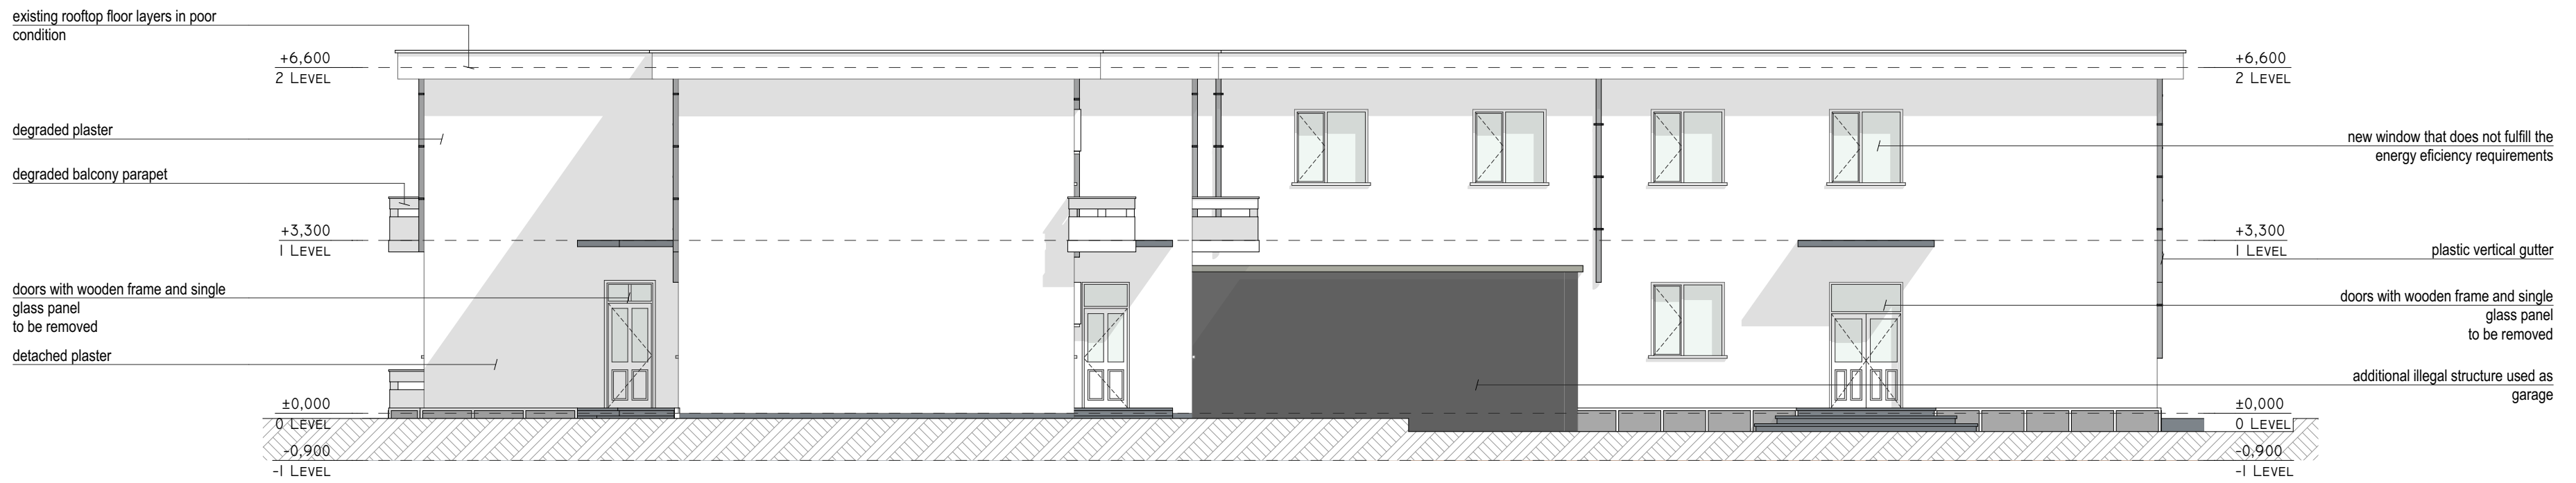

NORTHWEST ELEVATION

notes

project name  
Riconstruction of the  
building of Health Care  
Center Pustec and its  
adaptation into the  
headquarters of the  
Municipality of Pustec

design phase  
detailed design

**A.C.T.i**  
SUSTAINABLE DEVELOPMENT CONSULTING COMPANY  
architect  
Odhise Zoto  
Juela Guri  
electrical engineer  
Sokol Shyti  
hydraulic engineer  
Mamica Babi  
mechanical engineer  
Alma Koka

layout name  
existing /  
ELEVATIONS (NE,  
NW)

drawing scale  
1:100  
paper size  
A2  
date  
5.4.2022

A09





notes

project name  
Reconstruction of the  
building of Health Care  
Center Pustec and its  
adaptation into the  
headquarters of the  
Municipality of Pustec

design phase  
detailed design



architect  
Odhise Zoto  
Juela Guri  
electrical engineer  
Sokol Shyti  
hydraulic engineer  
Mamica Babi  
mechanical engineer  
Alma Koka

layout name  
demolition /  
LANDSCAPE  
PLAN


drawing scale  
1:150  
paper size  
A2  
date  
5.4.2022

A10







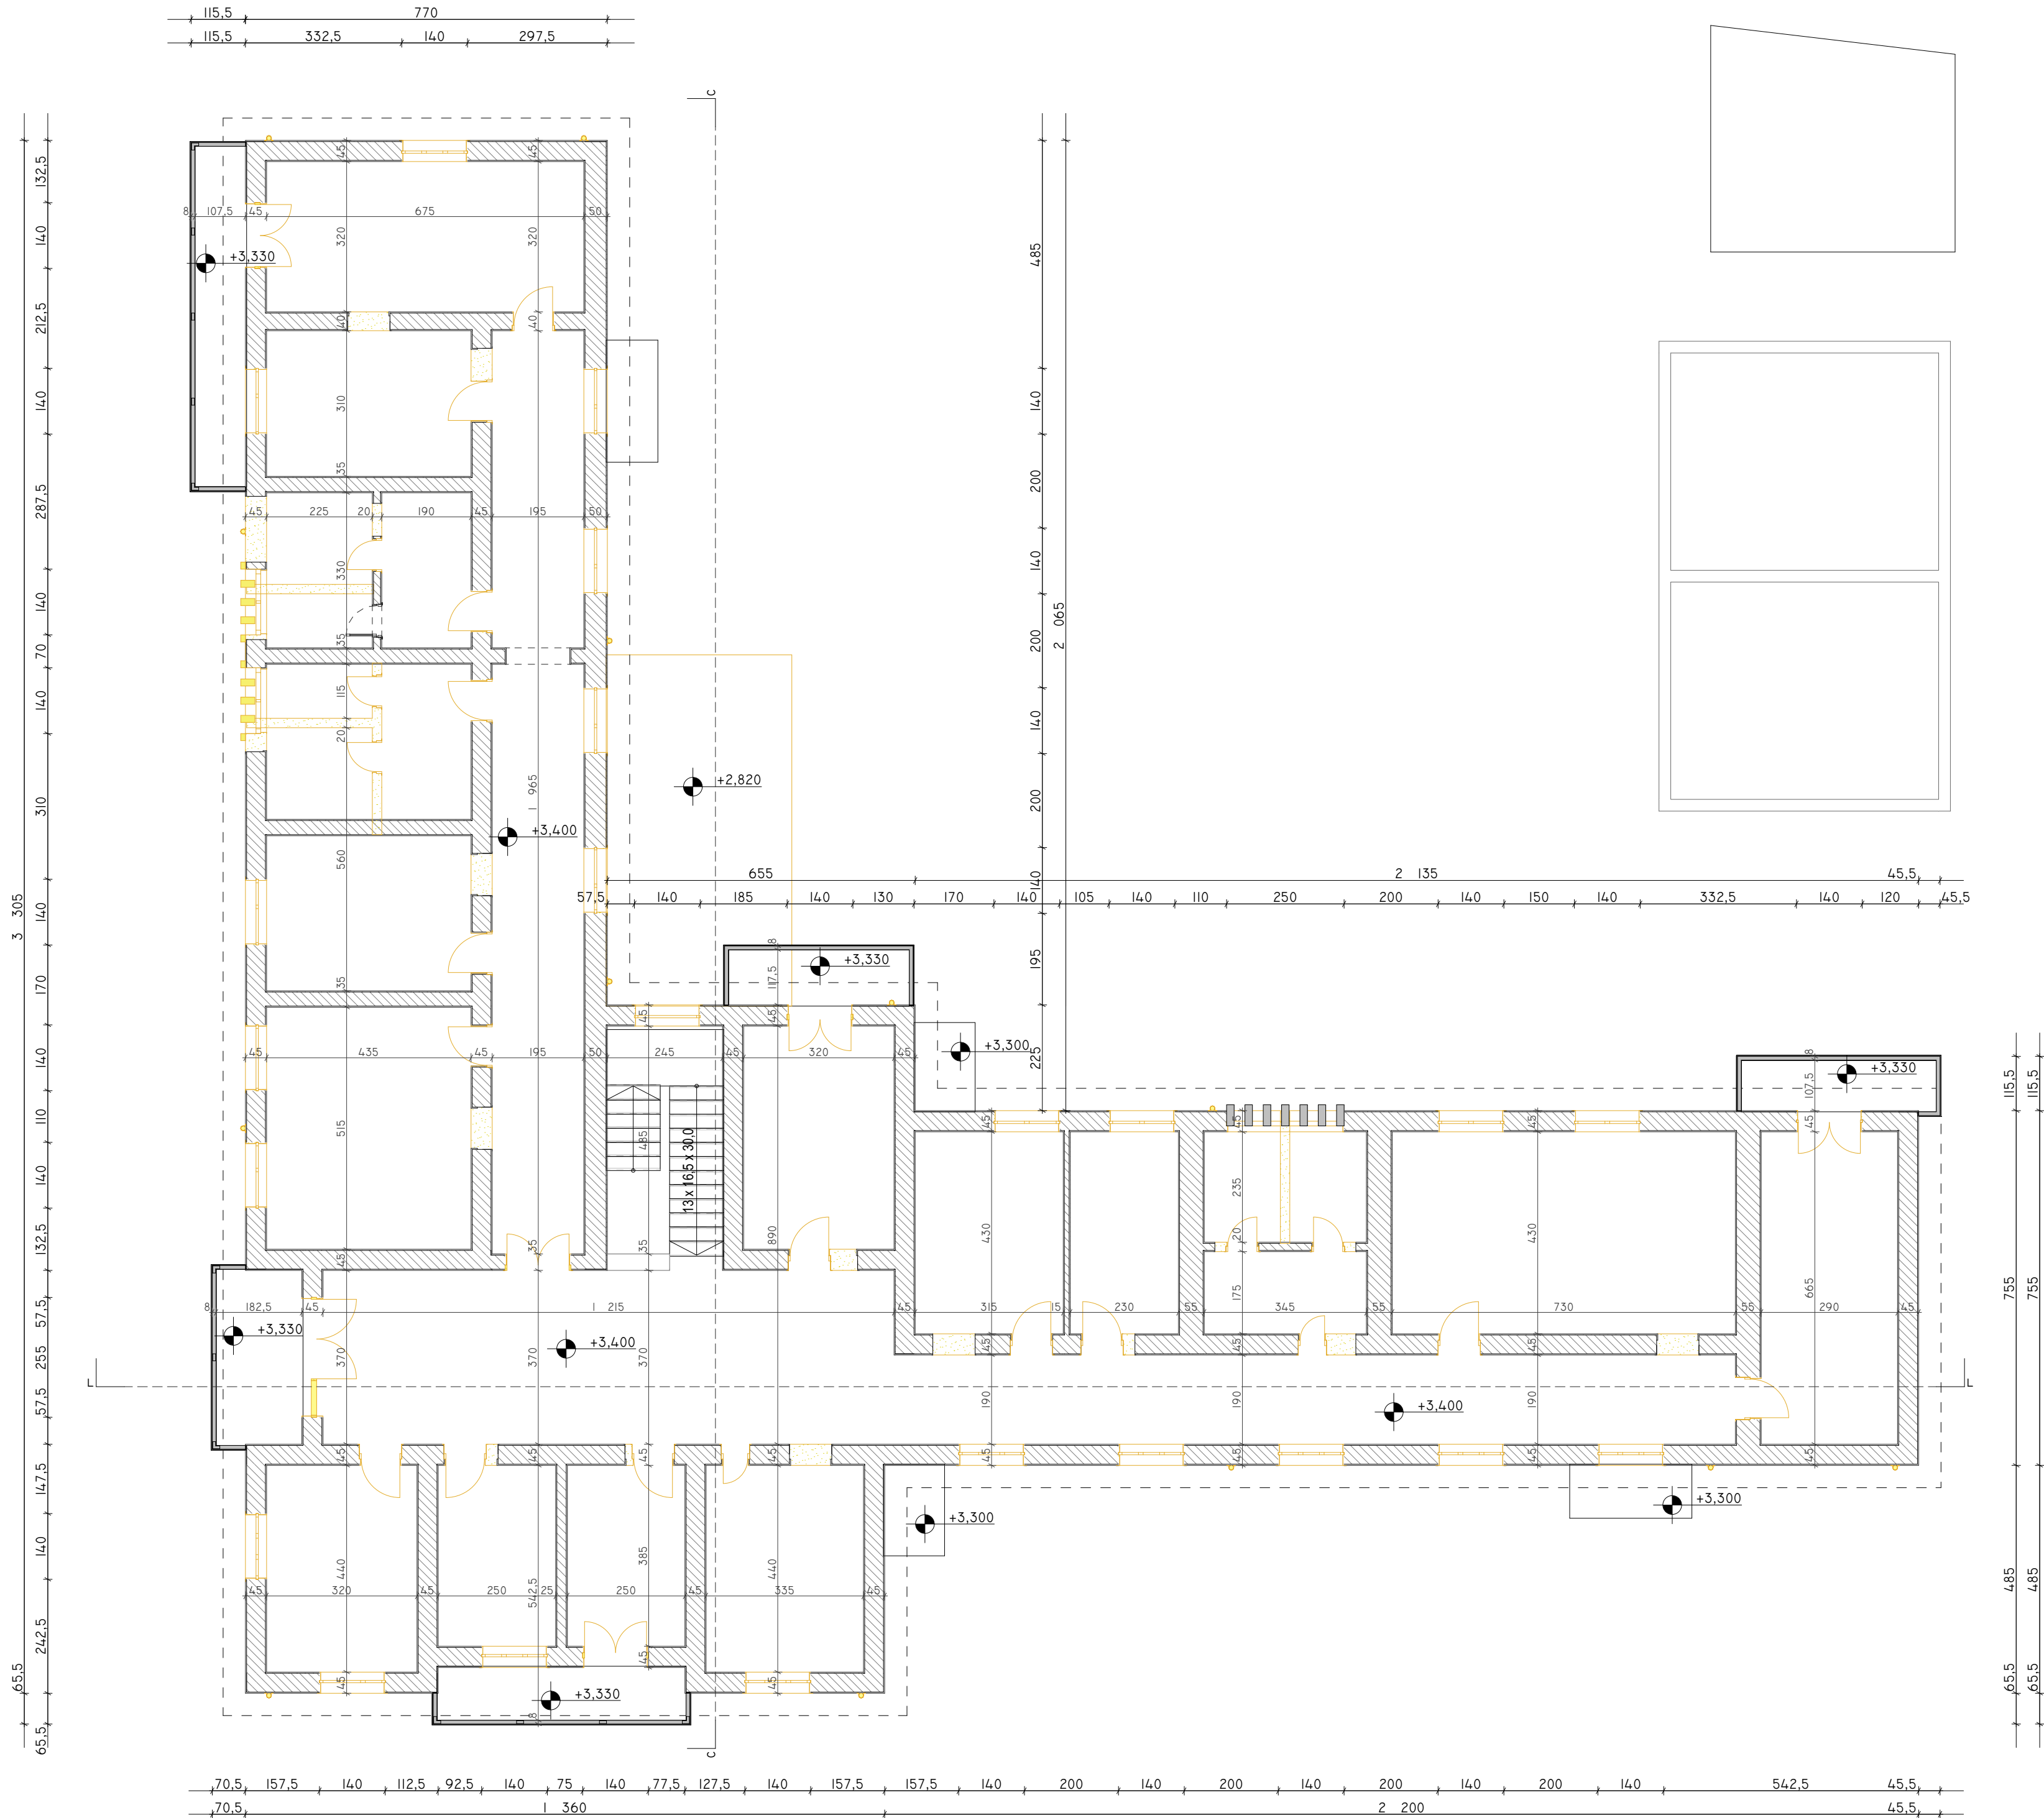

notes

project name  
Reconstruction of the  
building of Health Care  
Center Pustec and its  
adaptation into the  
headquarters of the  
Municipality of Pustec

design phase  
detailed design



architect  
Odhise Zoto  
Juela Guri  
electrical engineer  
Sokol Shyti  
hydraulic engineer  
Mamica Babi  
mechanical engineer  
Alma Koka

layout name  
demolition /  
FLOOR PLAN +1


drawing scale  
1:100  
paper size  
A2  
date  
5.4.2022

A12








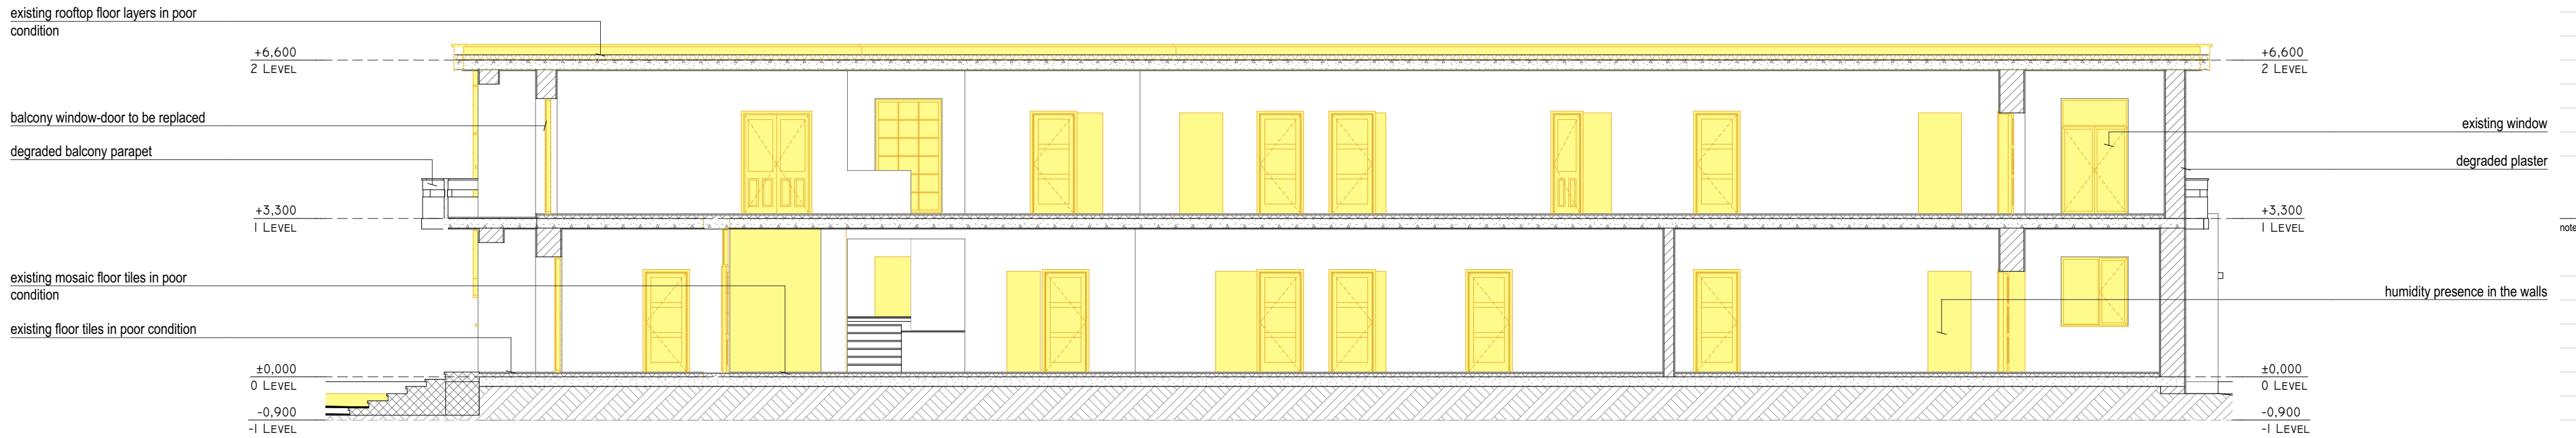

LONGITUDINAL SECTION

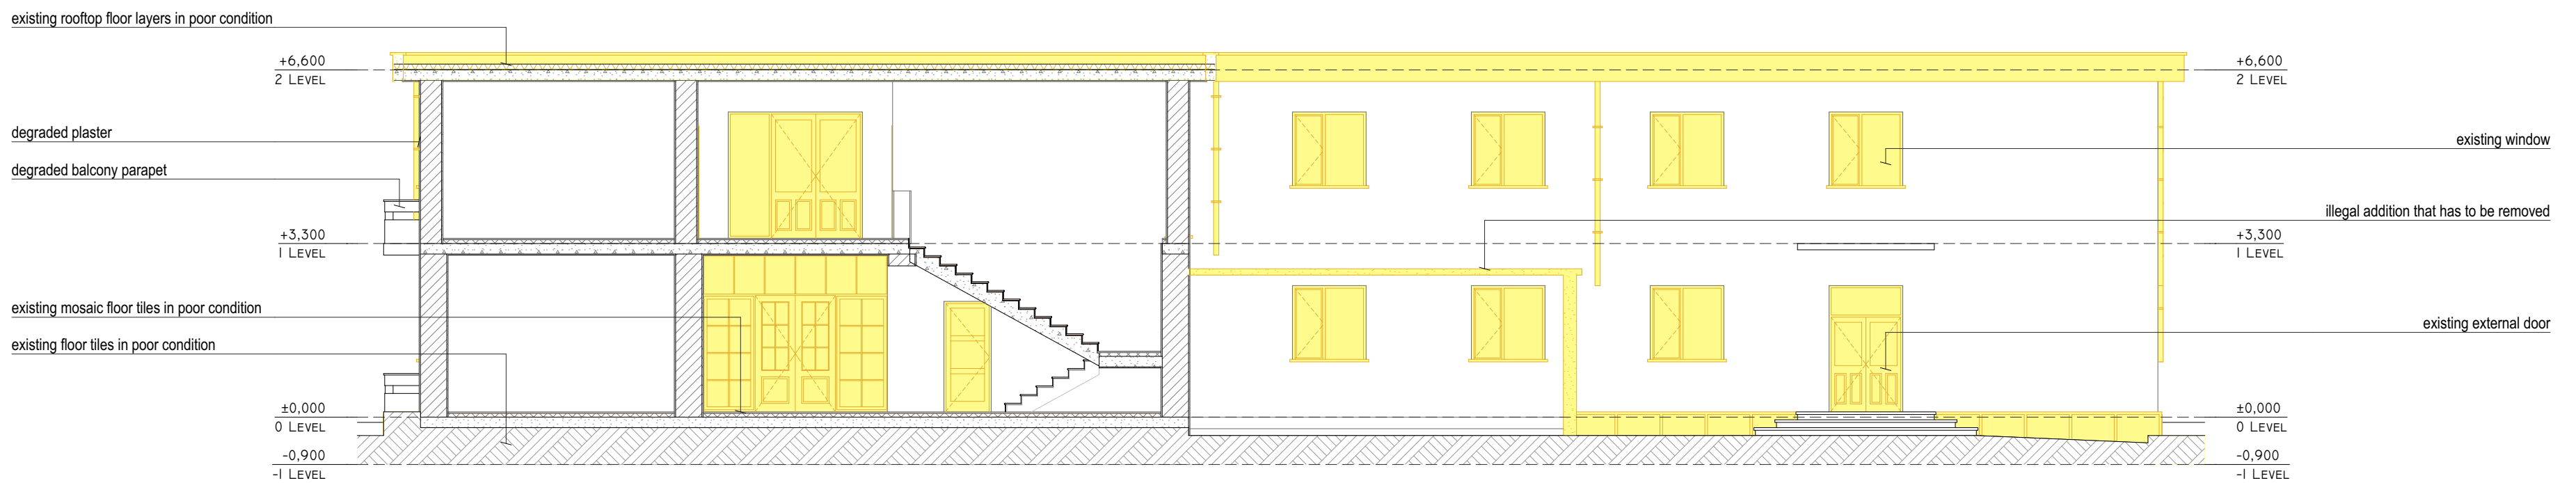

CROSS SECTION

project name  
Riconstruction of the  
building of Health Care  
Center Pustec and its  
adaptation into the  
headquarters of the  
Municipality of Pustec

design phase  
detailed design

architect  
Odhise Zoto  
Juela Guri

electrical engineer  
Sokol Shyti

hydraulic engineer  
Mamica Babi

mechanical engineer  
Alma Koka

layout name  
demolition /  
SECTIONS

drawing scale  
1:100


paper size  
A2

date  
5.4.2022





SOUTHWEST ELEVATION

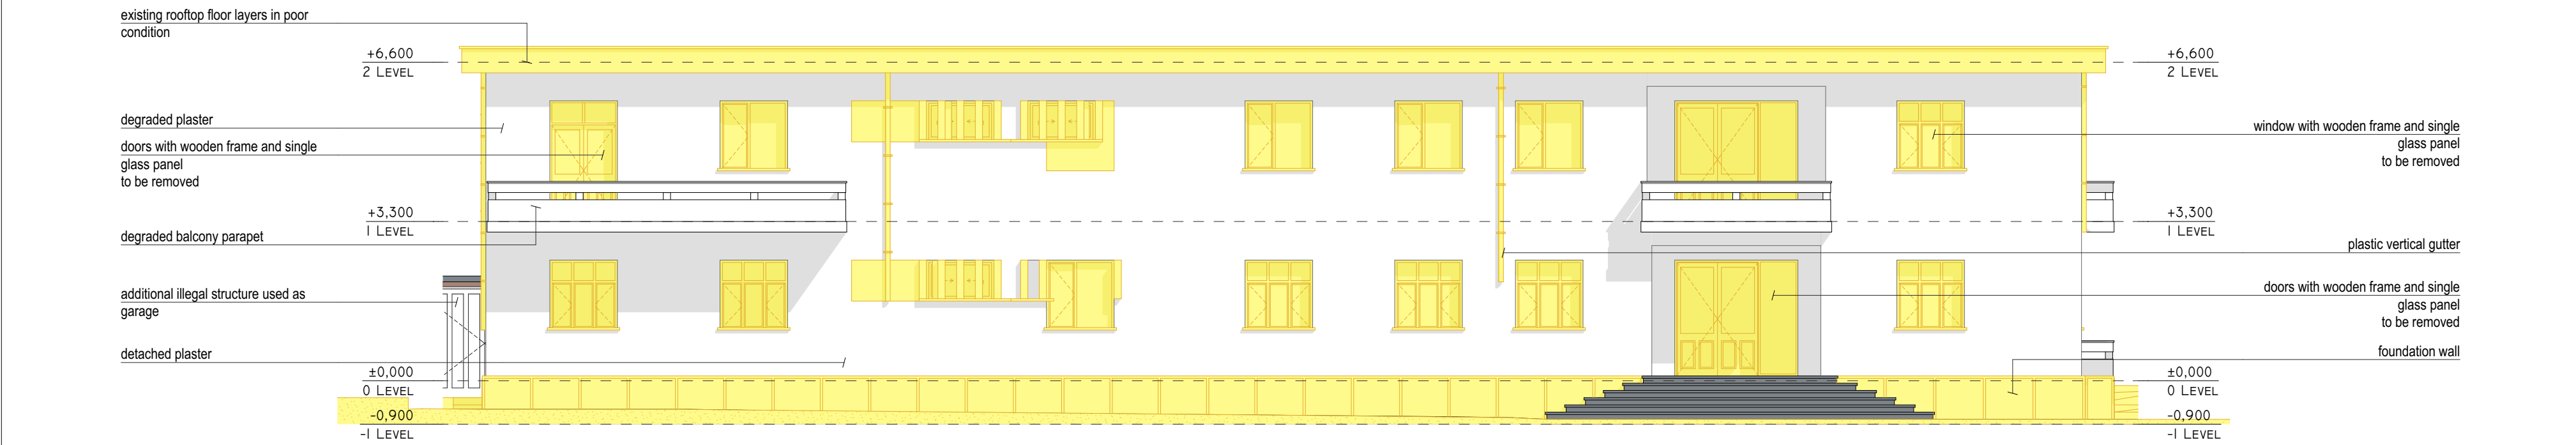

SOUTHEAST ELEVATION

notes

project name  
Riconstruction of the  
building of Health Care  
Center Pustec and its  
adaptation into the  
headquarters of the  
Municipality of Pustec

design phase  
detailed design

**A.C.T.i**  
SUSTAINABLE DEVELOPMENT CONSULTING COMPANY

architect  
Odhise Zoto  
Juela Guri

electrical engineer  
Sokol Shyti

hydraulic engineer  
Mamica Babi

mechanical engineer  
Alma Koka

layout name  
demolition /  
ELEVATIONS  
(SW, SE)


drawing scale  
1:100

paper size  
A2


date  
5.4.2022

**A15**



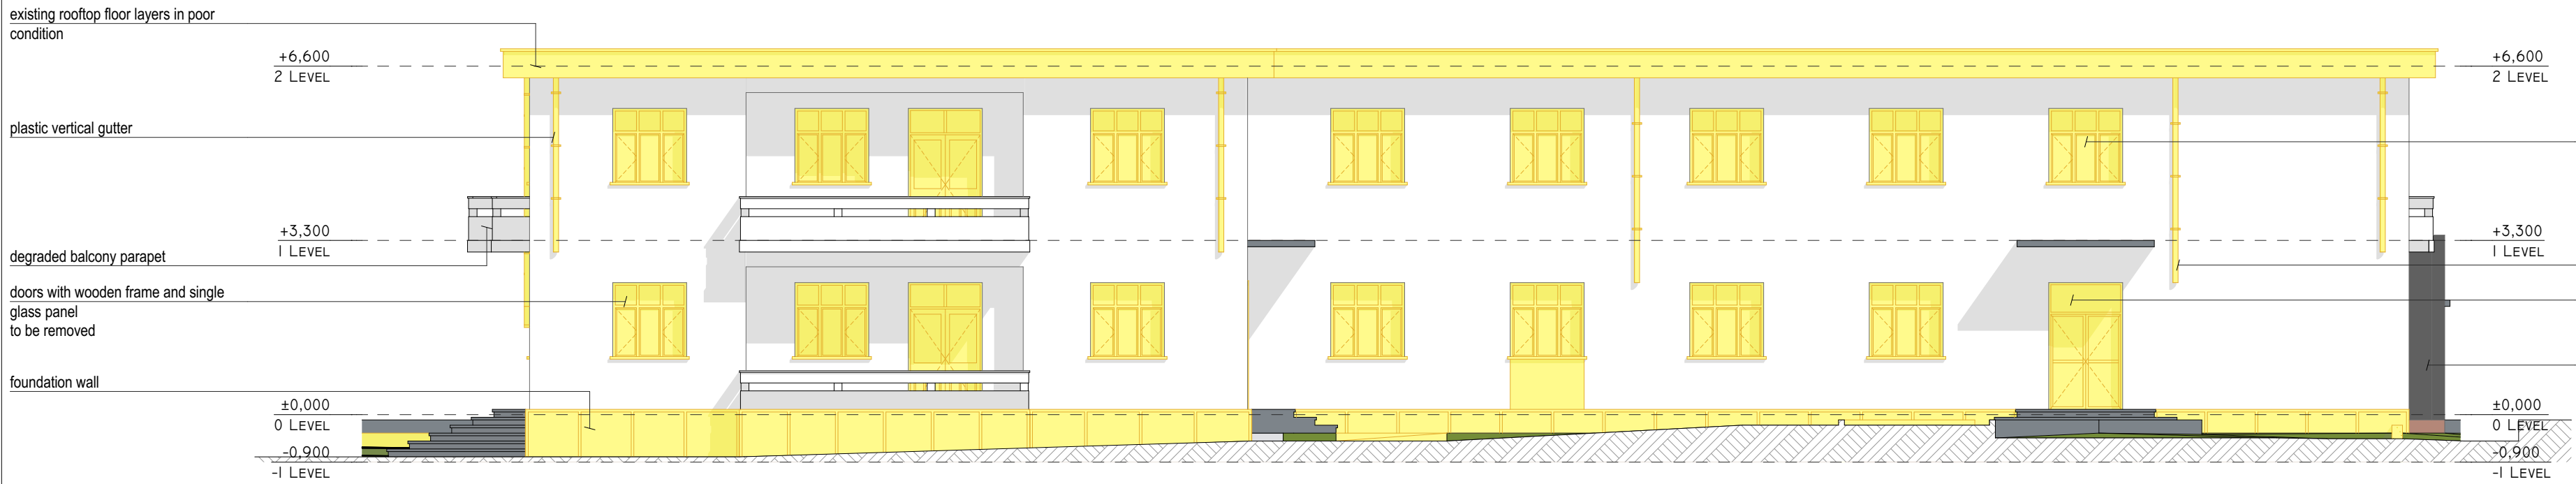

NORTHEAST ELEVATION

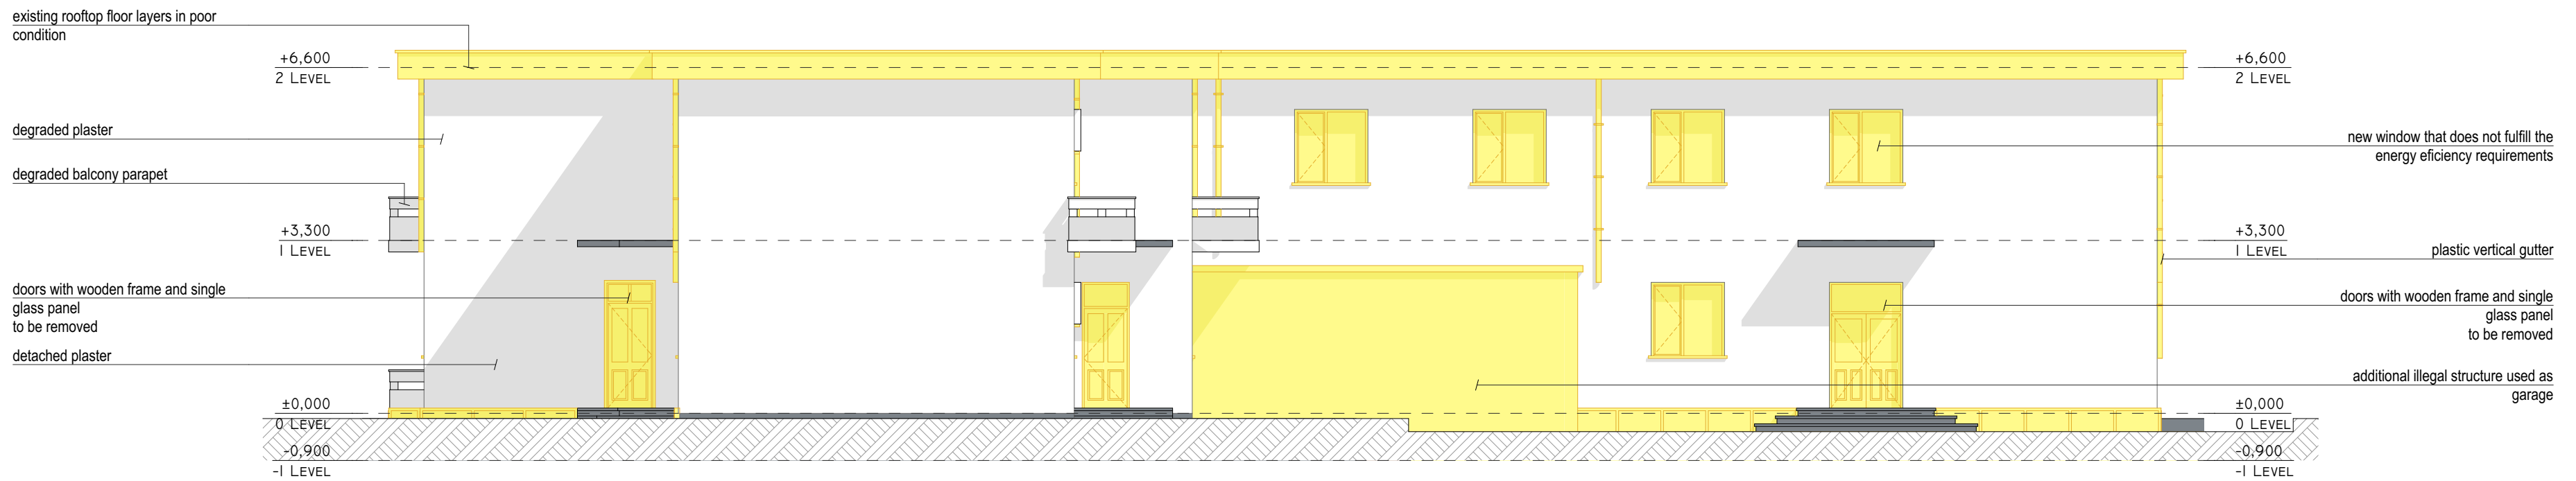

NORTHWEST ELEVATION

notes

project name

Riconstruction of the  
building of Health Care  
Center Pustec and its  
adaptation into the  
headquarters of the  
Municipality of Pustec

design phase

detailed design

**A.C.T.i**  
SUSTAINABLE DEVELOPMENT CONSULTING COMPANY

architect

Odhise Zoto

Juela Guri

electrical engineer

Sokol Shyti

hydraulic engineer

Mamica Babi

mechanical engineer

Alma Koka

layout name

demolition /  
ELEVATIONS (NE,  
NW)

drawing scale

1:100


paper size

A2

date

5.4.2022



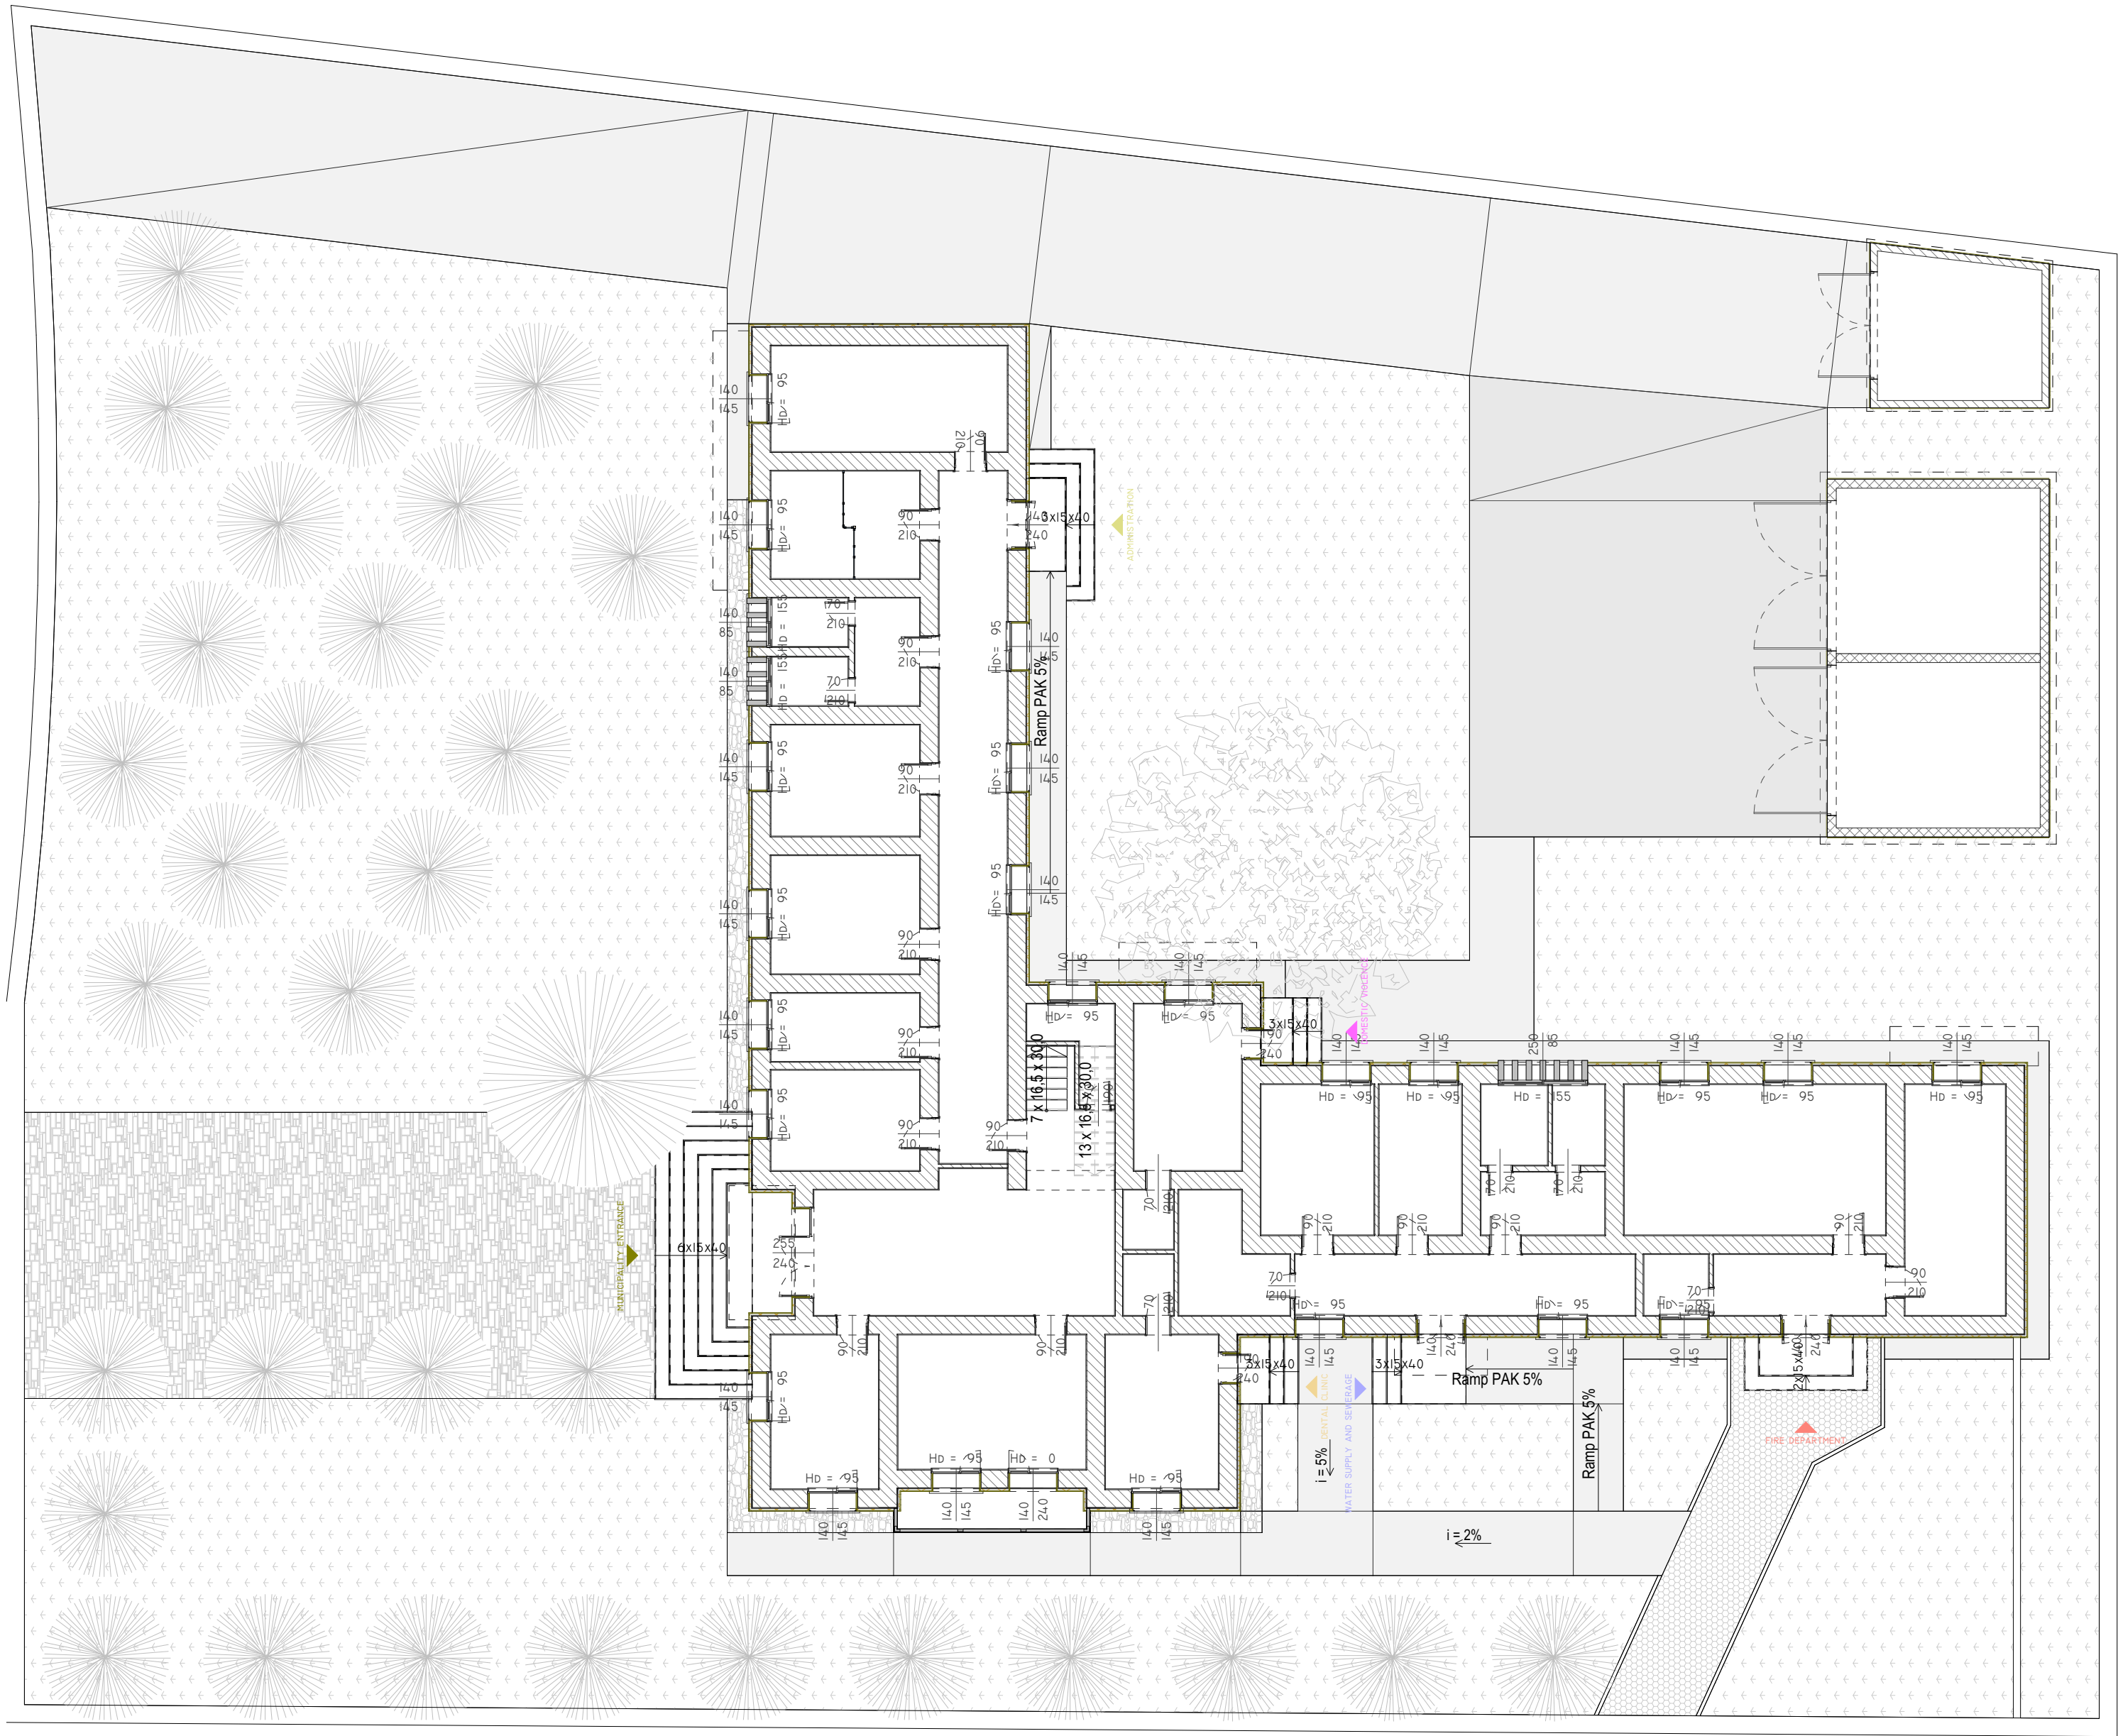

notes

project name  
Reconstruction of the  
building of Health Care  
Center Pustec and its  
adaptation into the  
headquarters of the  
Municipality of Pustec

design phase  
detailed design



architect  
Odhise Zoto  
Juela Guri  
electrical engineer  
Sokol Shyti  
hydraulic engineer  
Mamica Babi  
mechanical engineer  
Alma Koka

layout name  
new /  
LANDSCAPE  
PLAN


drawing scale  
1:150  
paper size  
A2  
date  
5.4.2022

A17



# A18



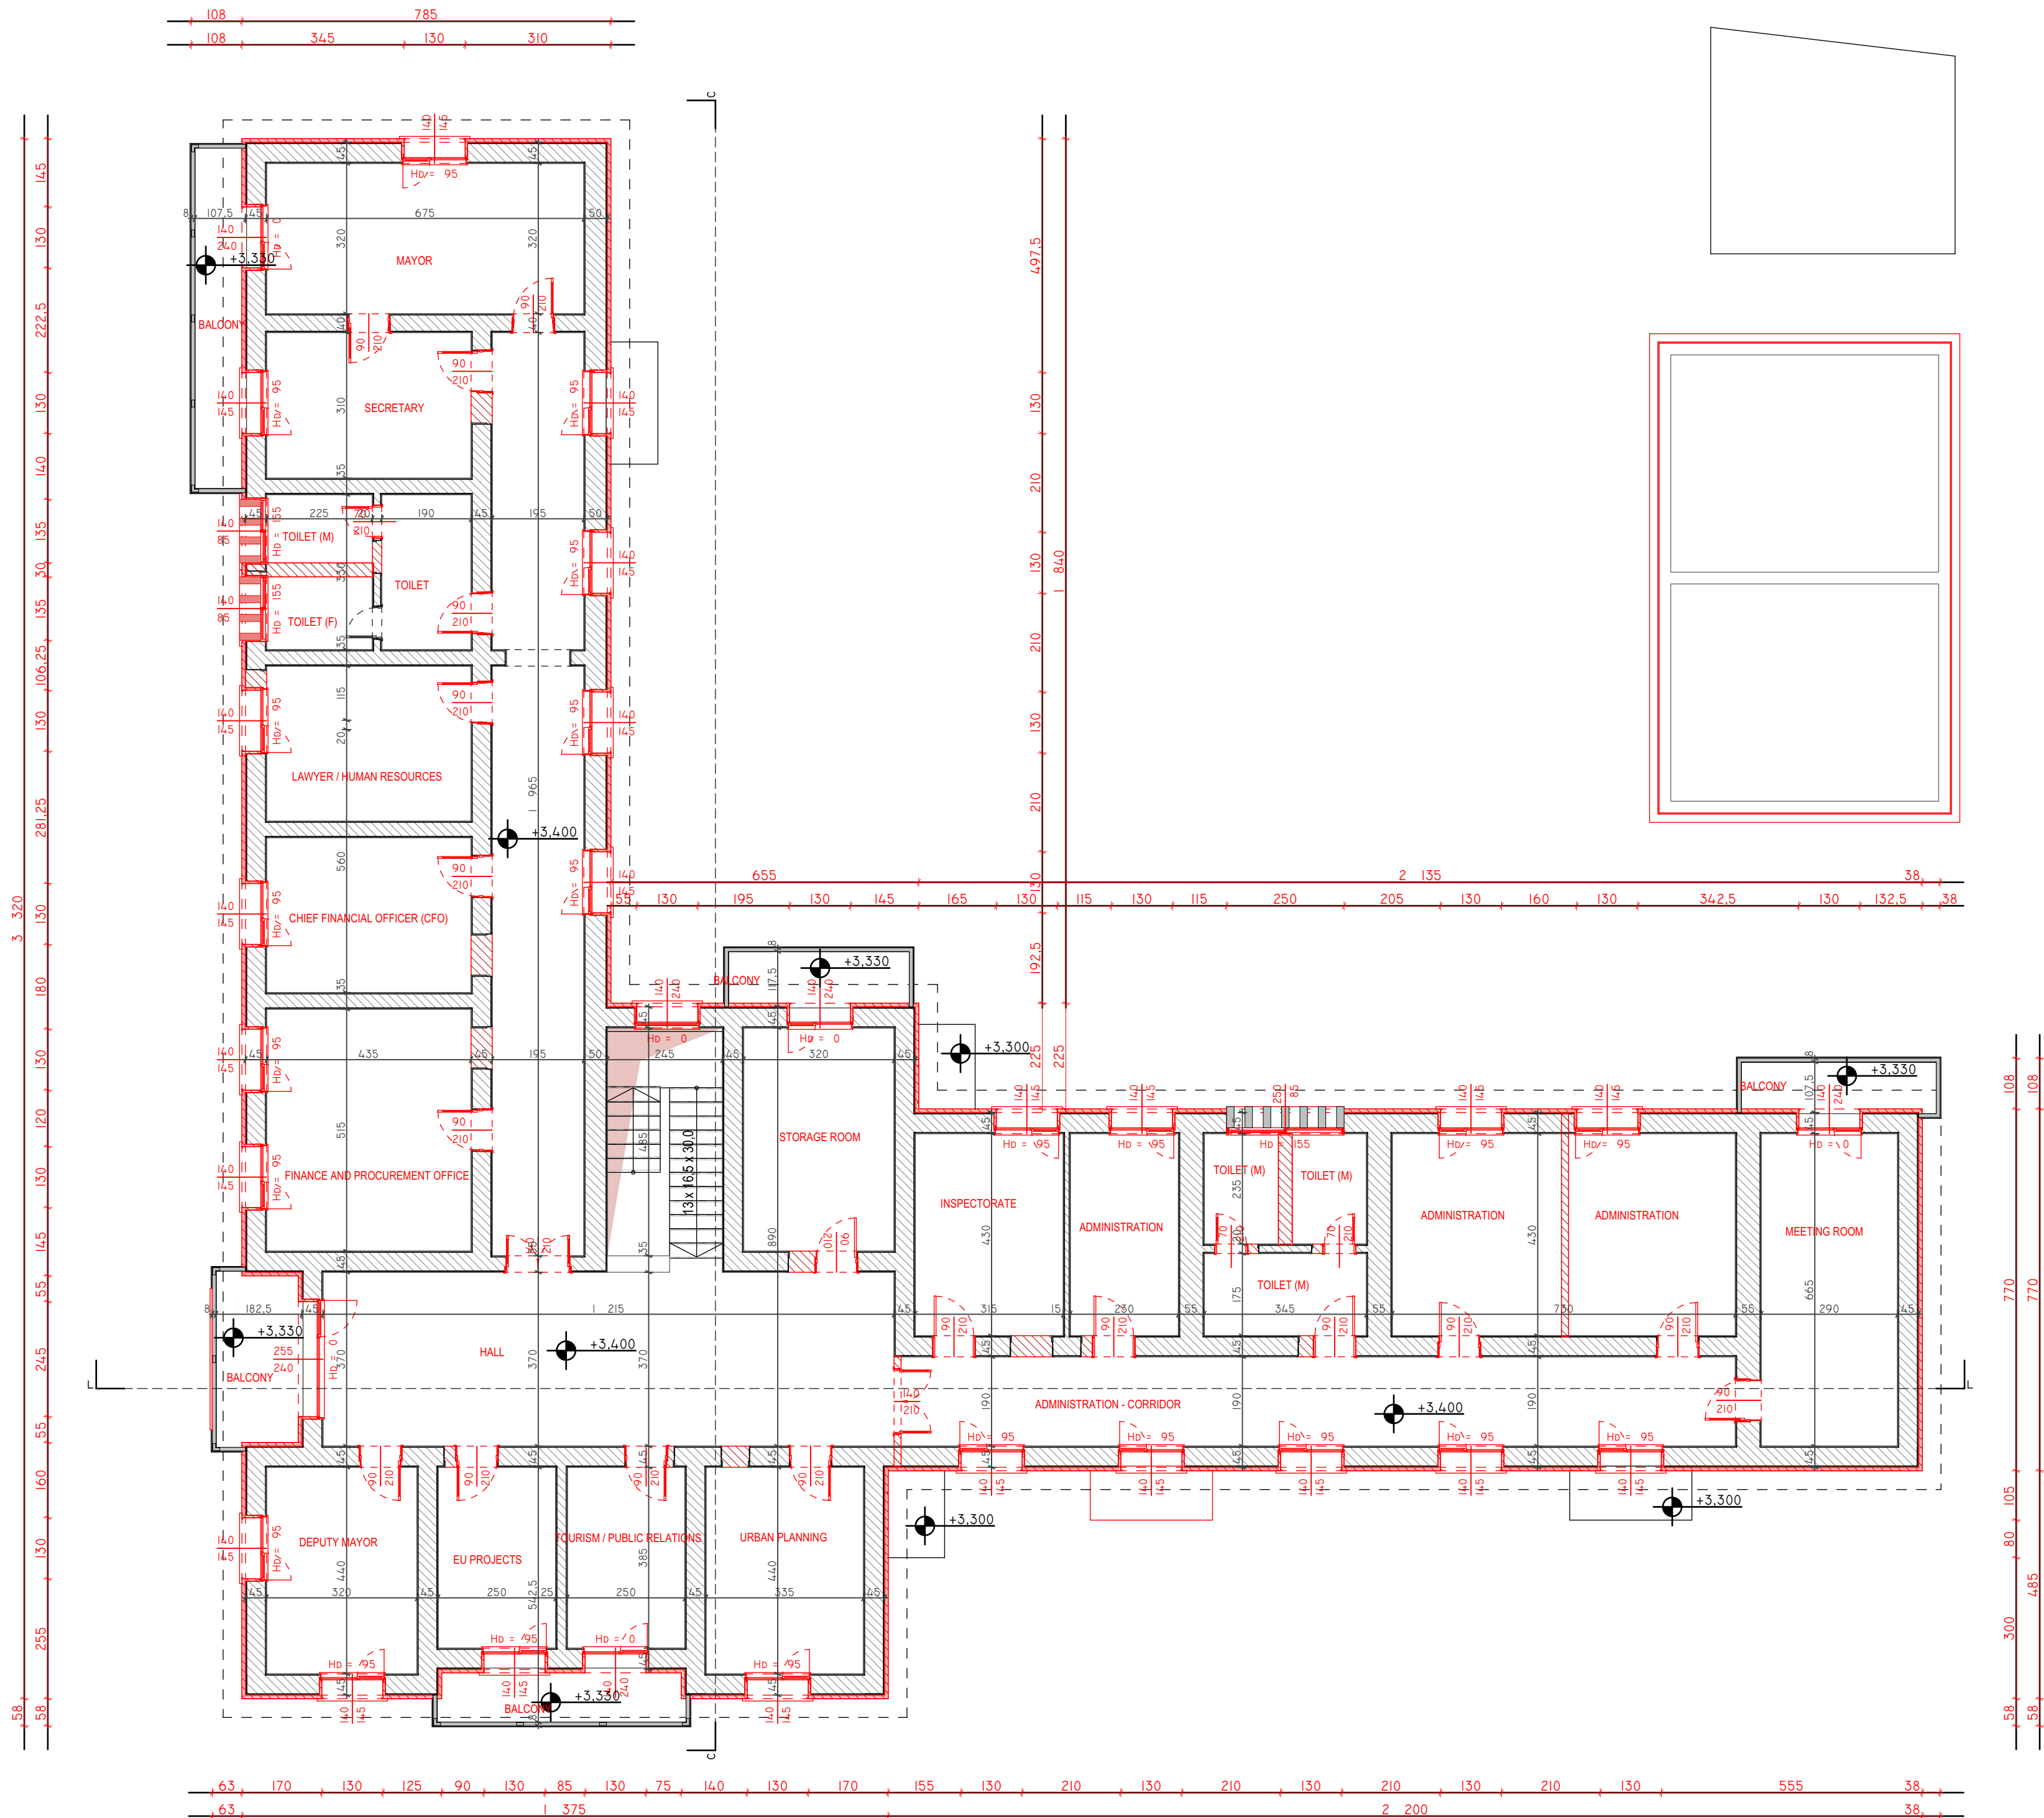

notes

project name  
Riconstruction of the  
building of Health Care  
Center Pustec and its  
adaptation into the  
headquarters of the  
Municipality of Pustec

design phase  
detailed design

**A.C.T.i**  
SUSTAINABLE DEVELOPMENT CONSULTING COMPANY

architect

Odhise Zoto  
Juela Guri

electrical engineer  
Sokol Shyti

hydraulic engineer

Mamica Babi

mechanical engineer

Alma Koka

layout name

new / FLOOR  
PLAN +1  
(dimensions)

drawing scale

1:100

paper size


A2

date

5.4.2022

**A19**



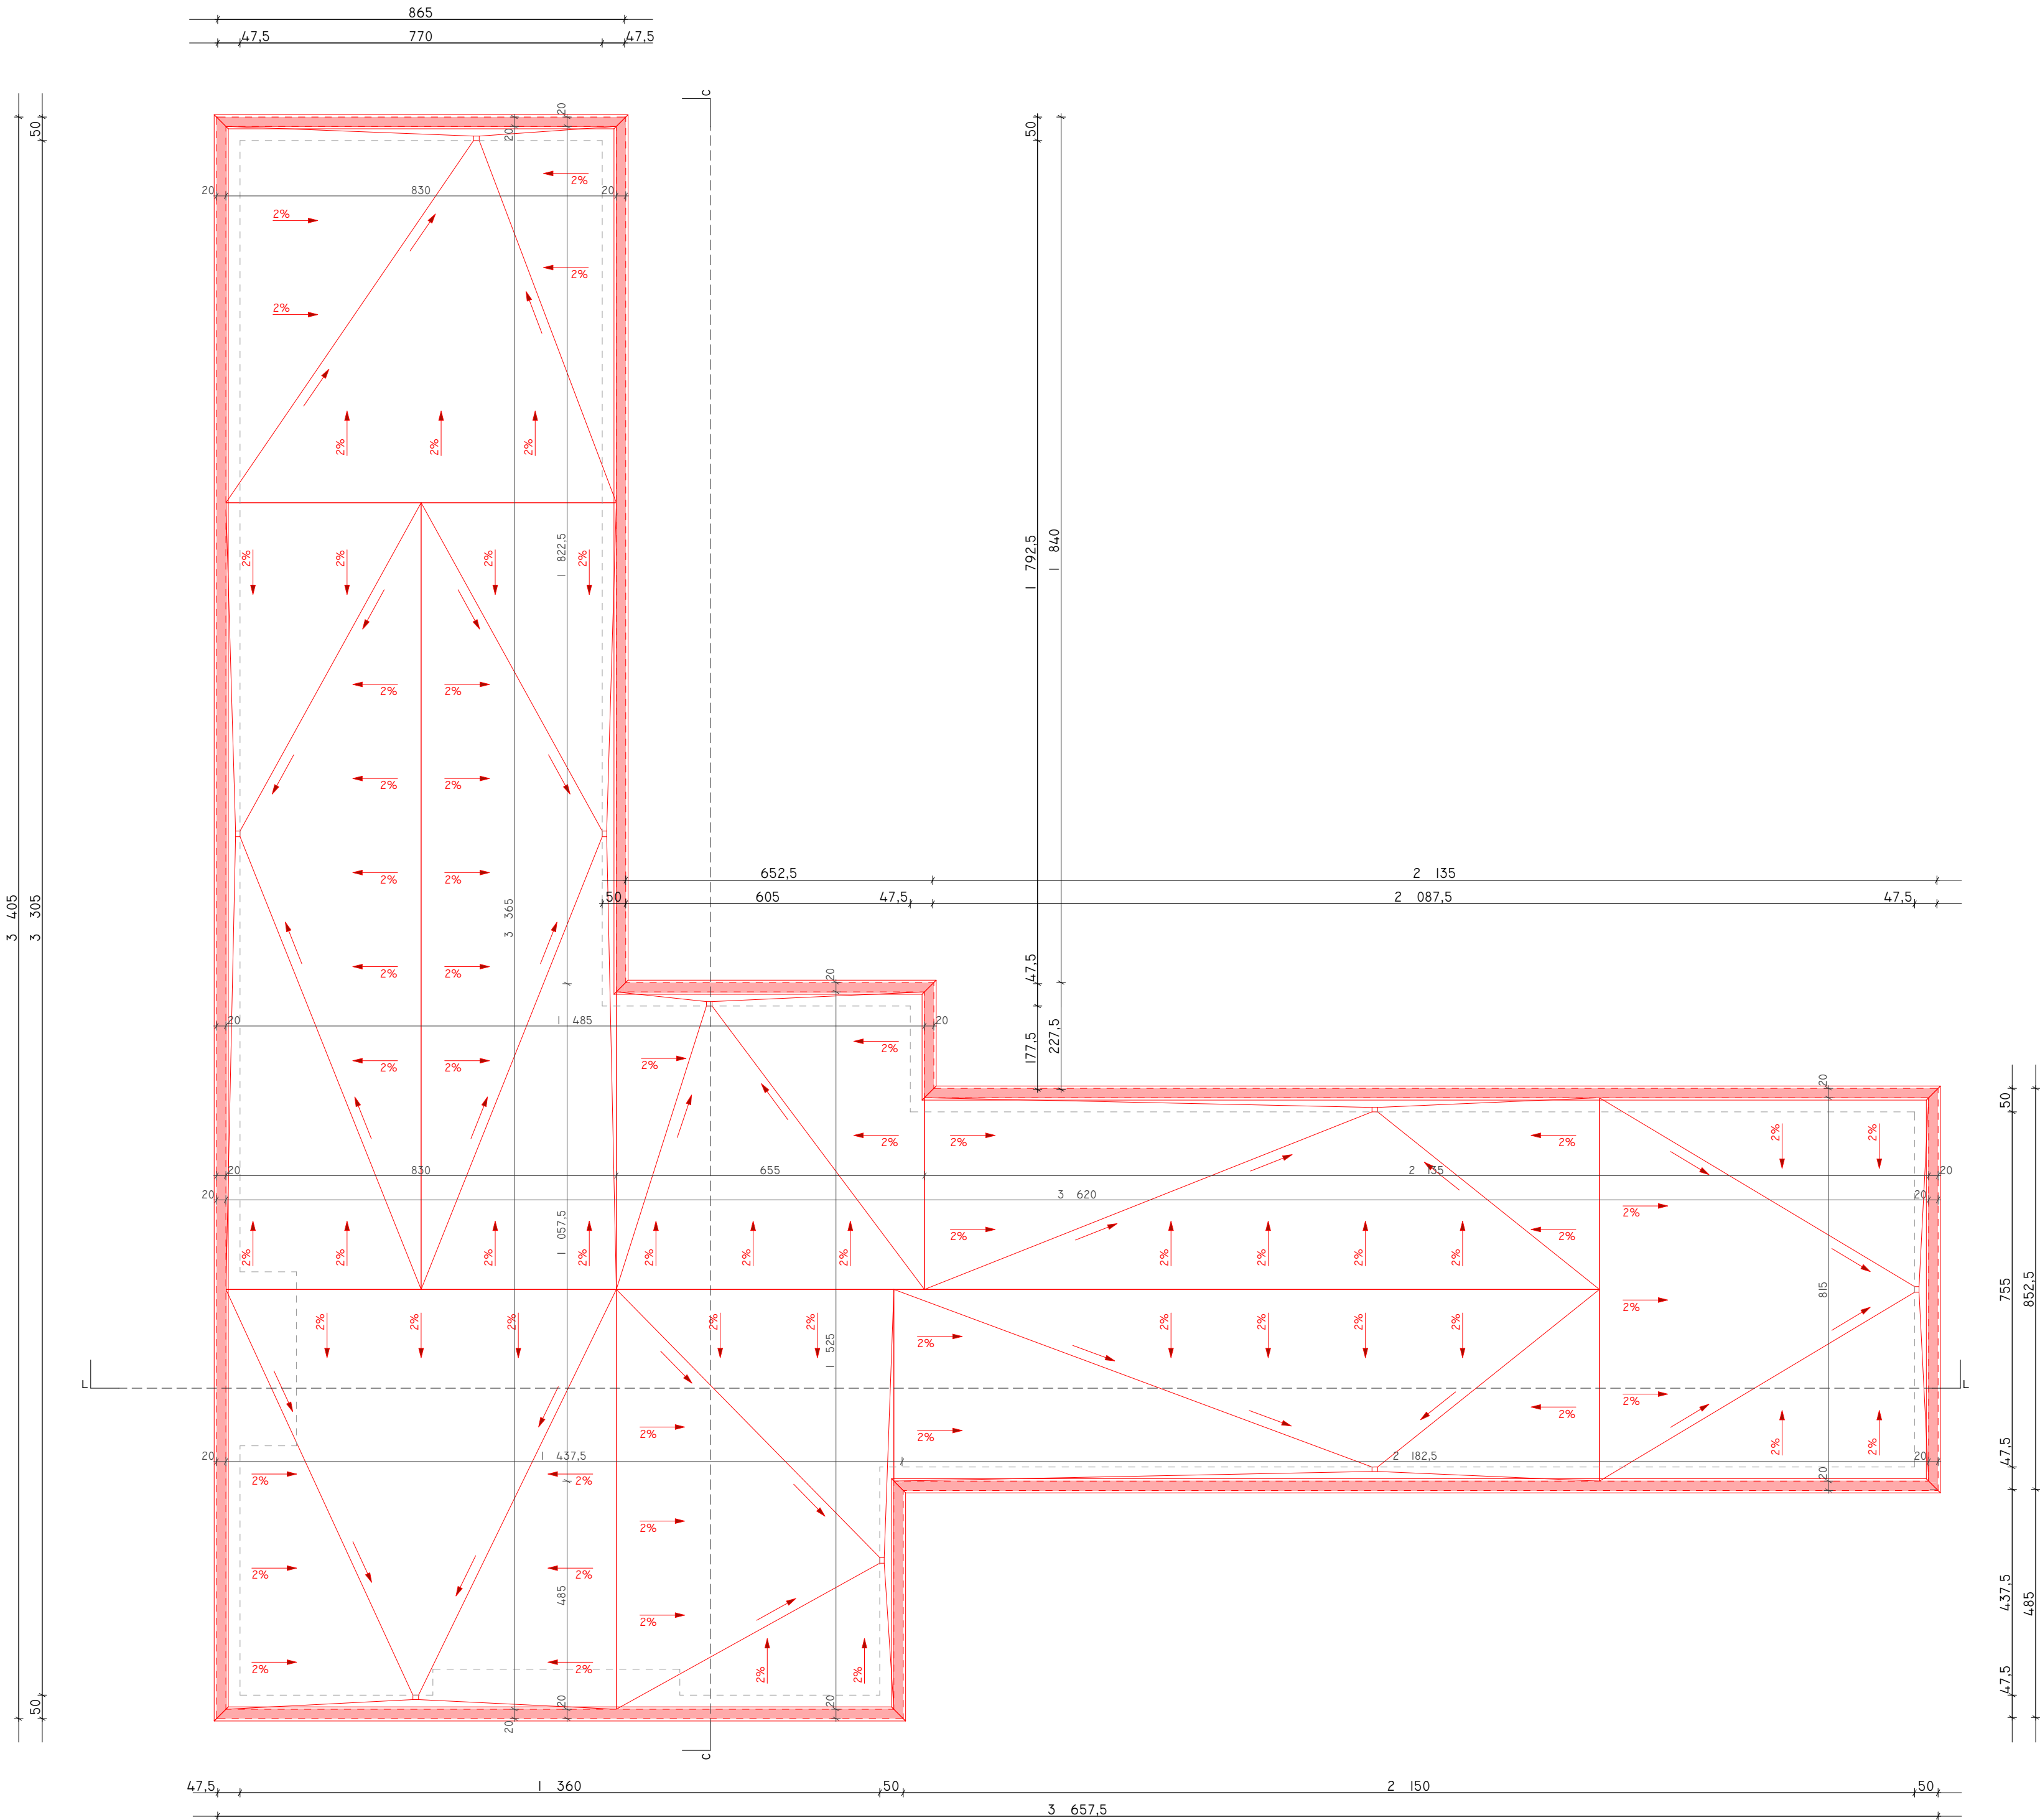

notes

project name  
Riconstruction of the  
building of Health Care  
Center Pustec and its  
adaptation into the  
headquarters of the  
Municipality of Pustec

design phase  
detailed design

**A.C.T.i**  
SUSTAINABLE DEVELOPMENT CONSULTING COMPANY

architect

Odhise Zoto

Juela Guri

electrical engineer

Sokol Shyti

hydraulic engineer

Mamica Babi

mechanical engineer

Alma Koka

layout name

new / FLAT ROOF  
PLAN

drawing scale

1:100

paper size


A2

date

5.4.2022

**A20**



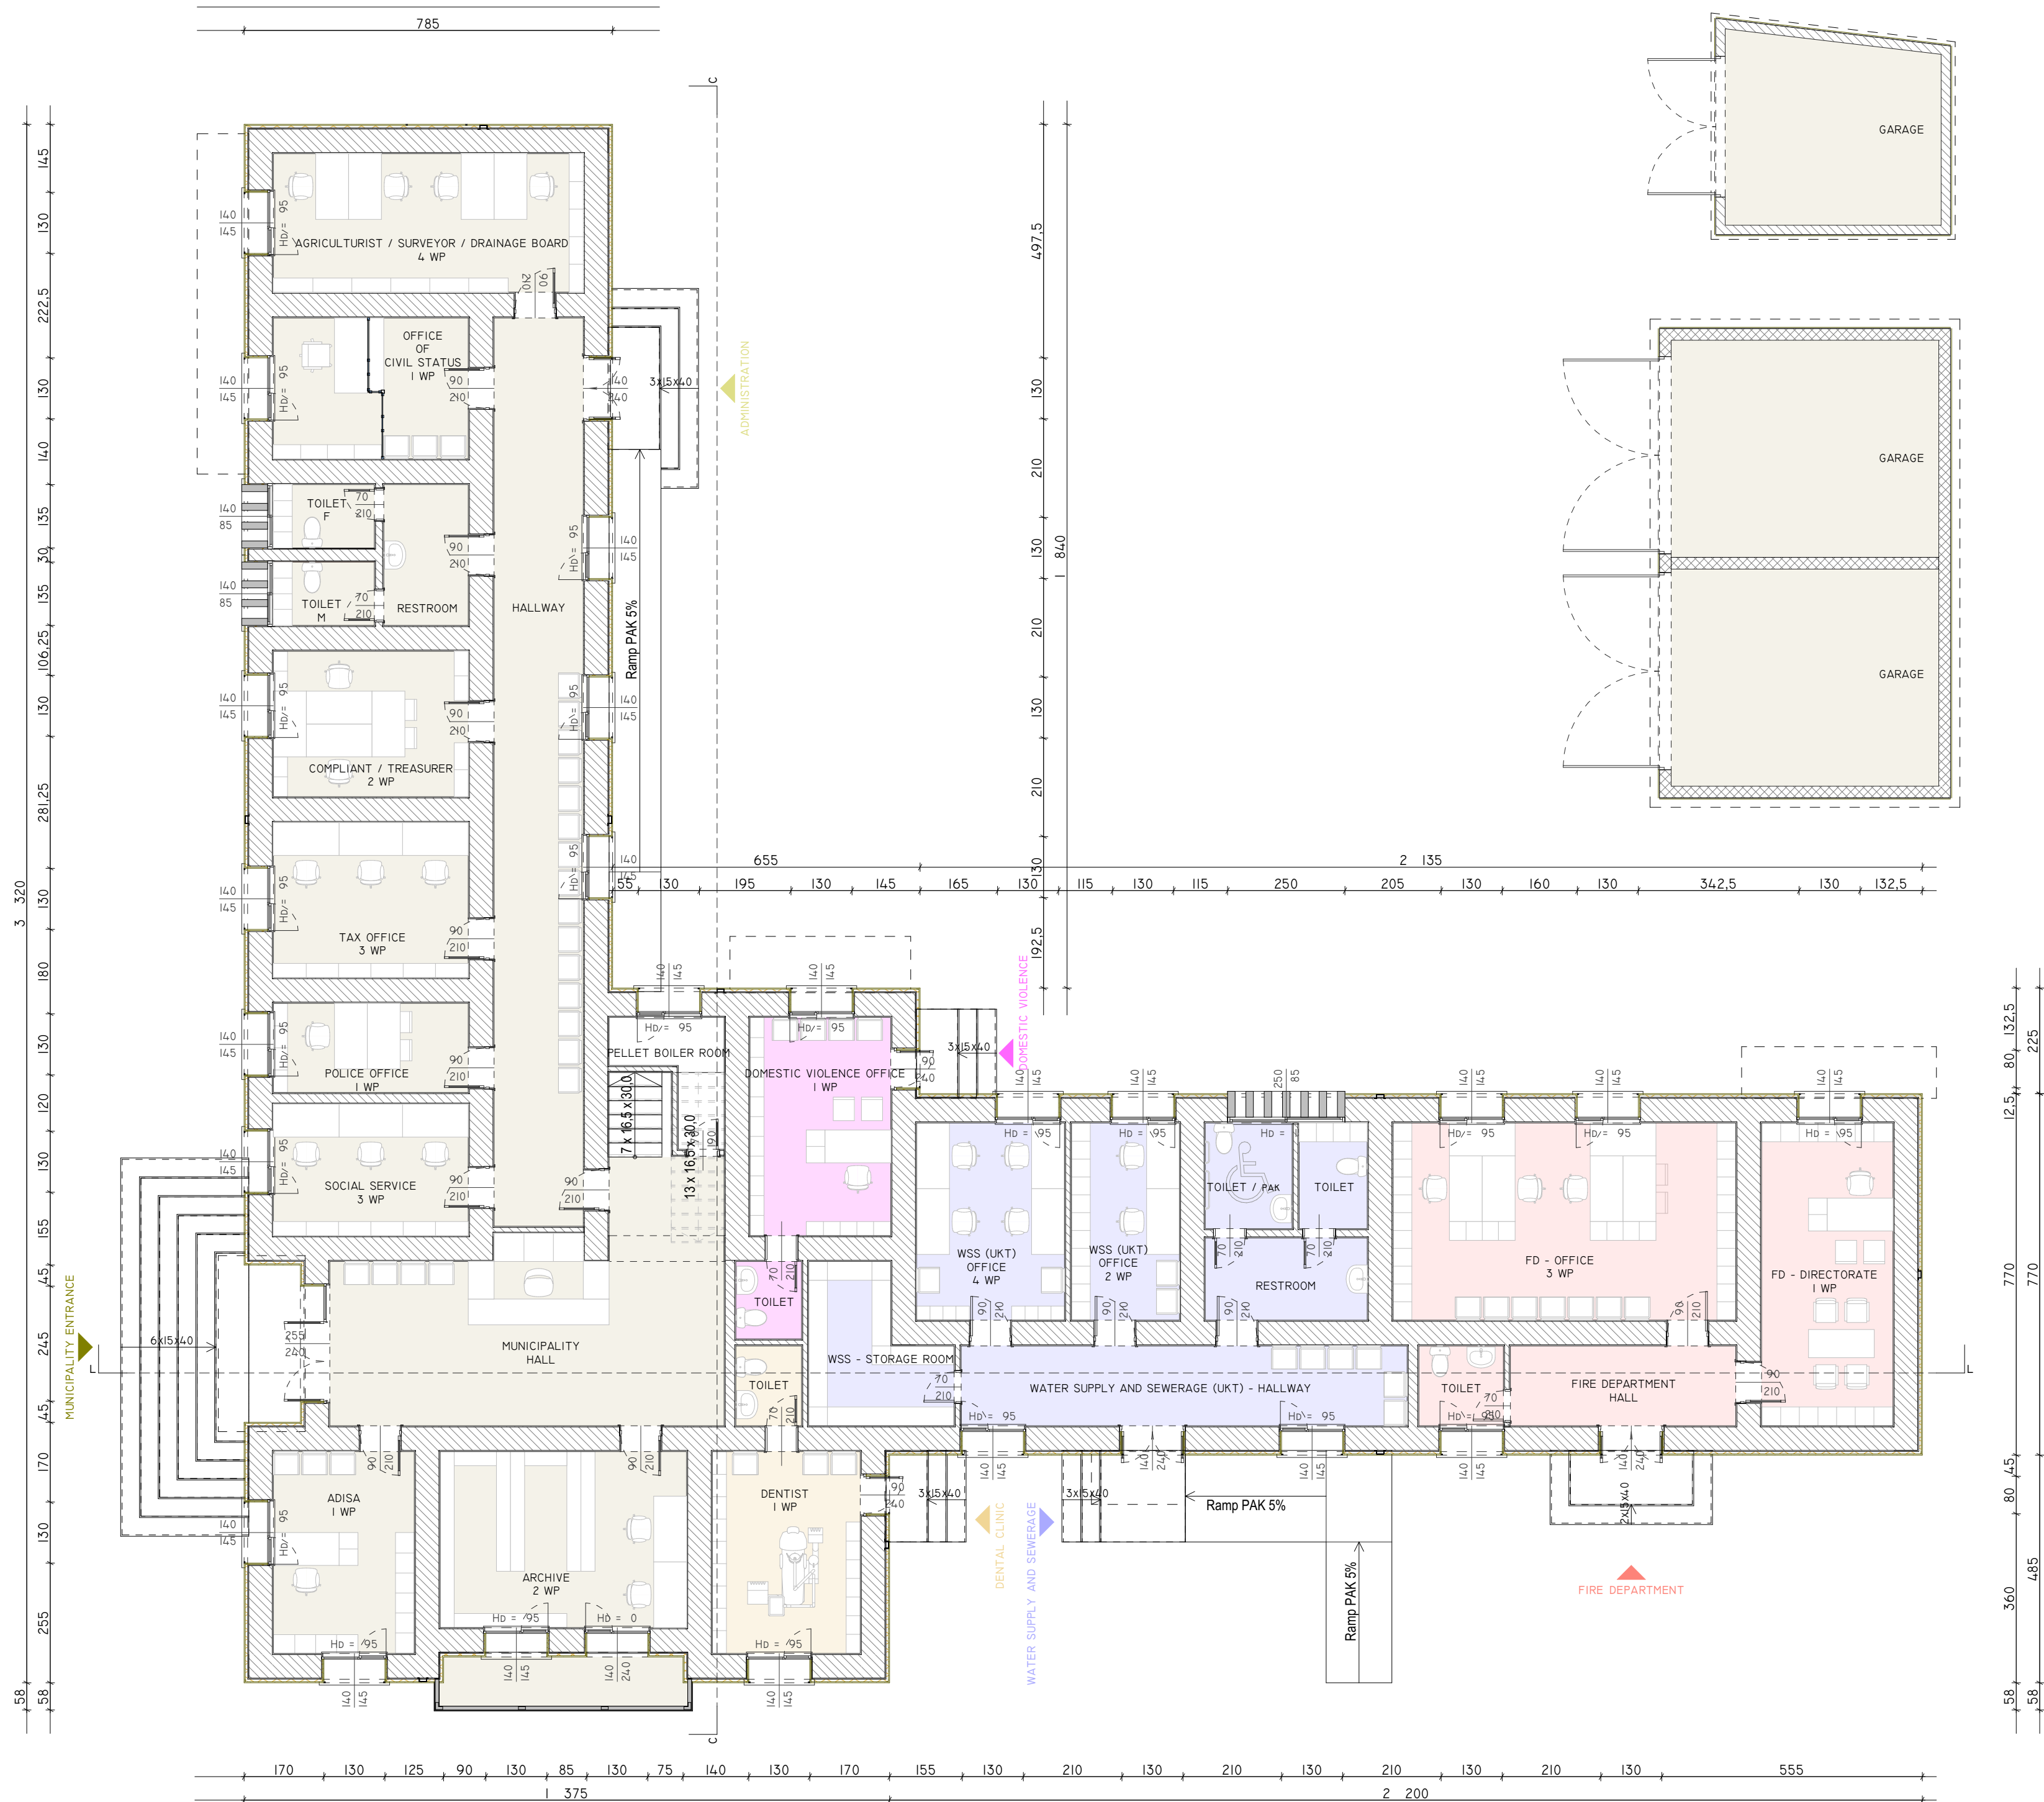

notes

project name  
Reconstruction of the  
building of Health Care  
Center Pustec and its  
adaptation into the  
headquarters of the  
Municipality of Pustec

design phase  
detailed design

architect  
**A.C.T.i**  
SUSTAINABLE DEVELOPMENT CONSULTING COMPANY

architect

Odhise Zoto

Juela Guri

electrical engineer

Sokol Shyti

hydraulic engineer

Mamica Babi

mechanical engineer

Alma Koka

layout name

new / FLOOR  
PLAN 0 (furnitures)

drawing scale

1:100

paper size

A2

date


5.4.2022

**A21**




**A22**



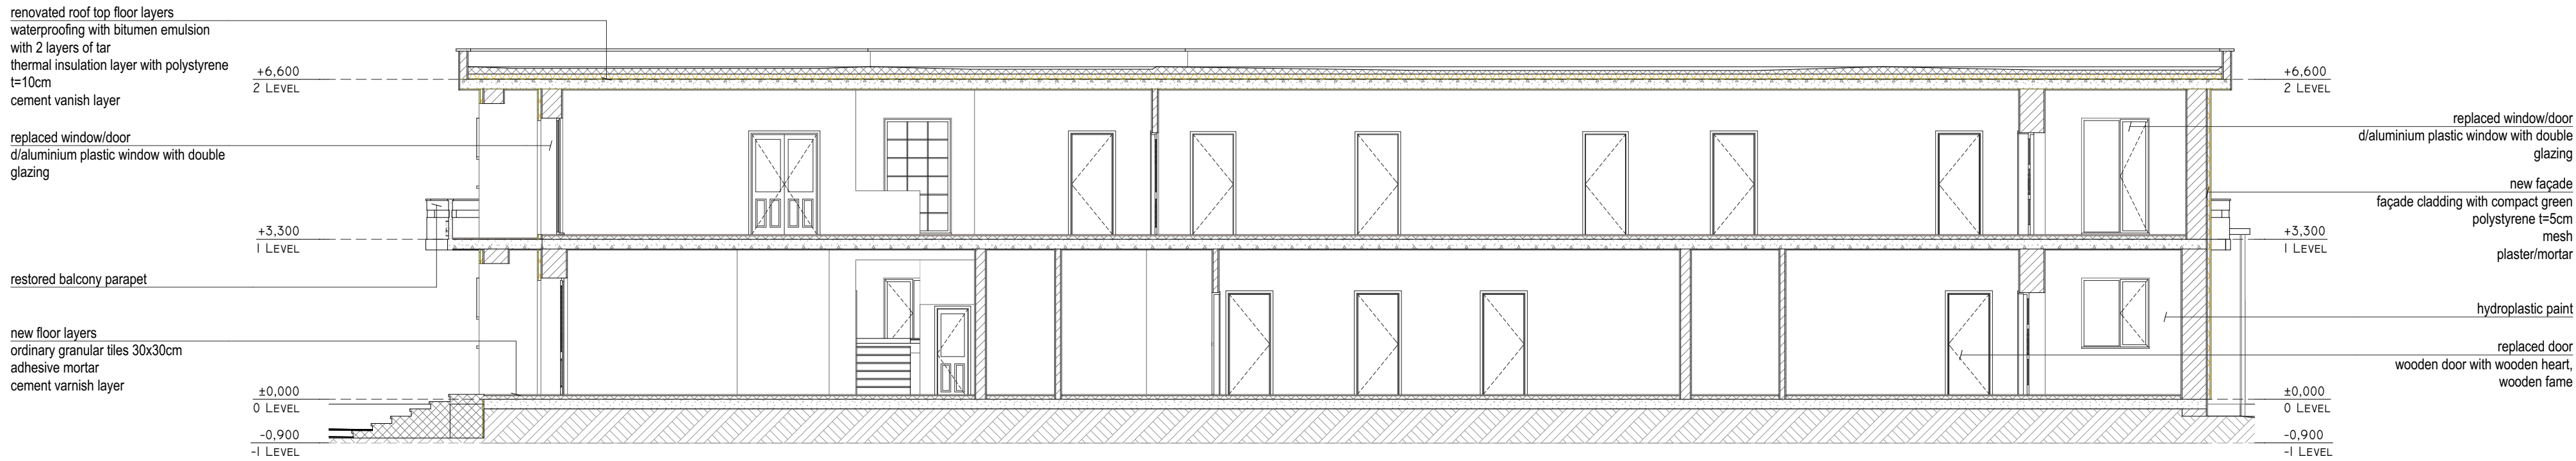

LONGITUDINAL SECTION

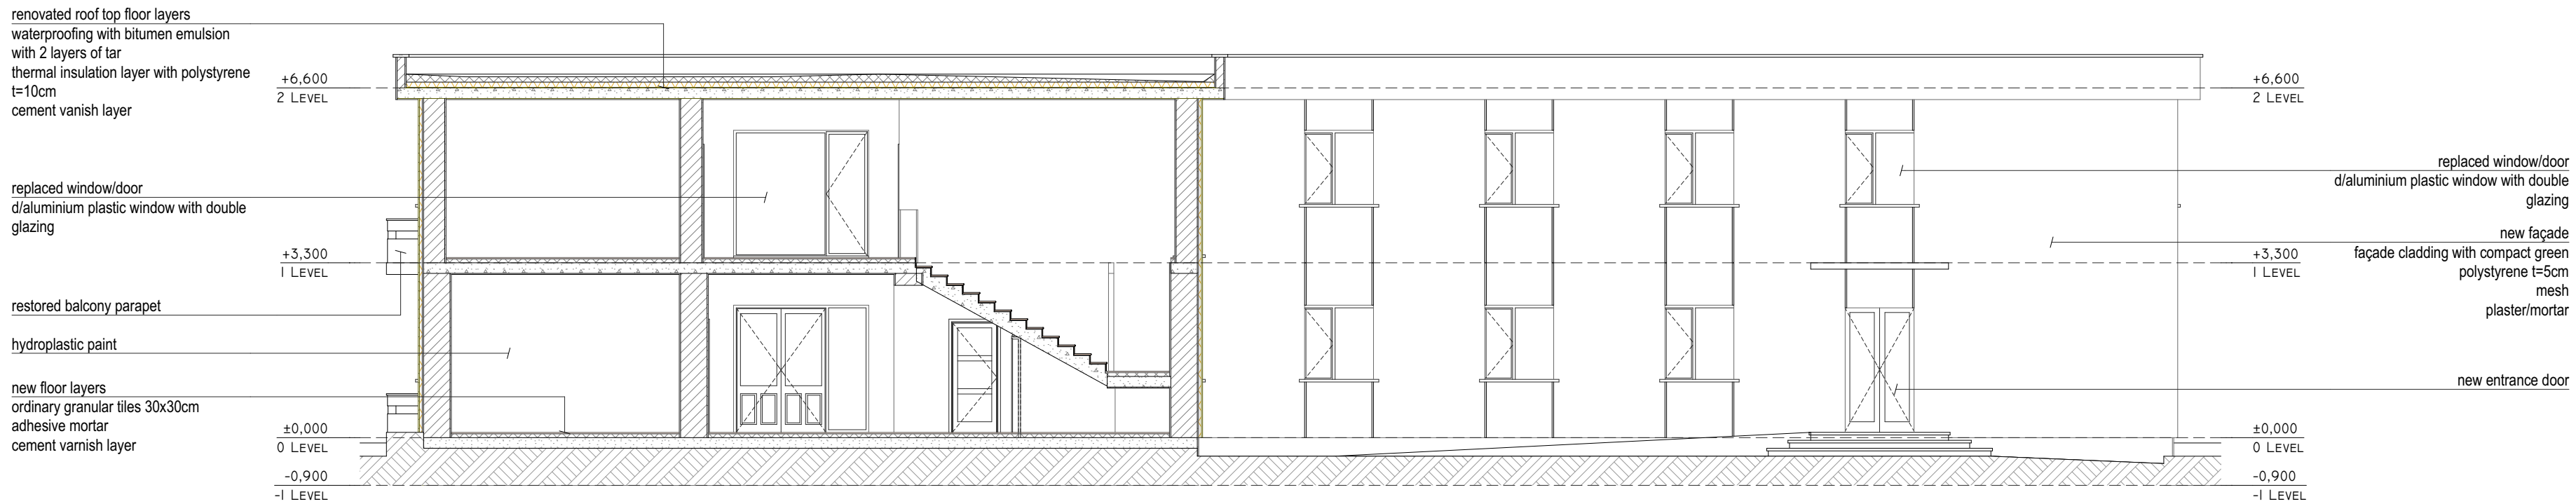

CROSS SECTION

project name  
Riconstruction of the  
building of Health Care  
Center Pustec and its  
adaptation into the  
headquarters of the  
Municipality of Pustec


design phase  
detailed design




architect  
Odhise Zoto  
Juela Guri  
electrical engineer  
Sokol Shyti  
hydraulic engineer  
Mamica Babi  
mechanical engineer  
Alma Koka

layout name  
new / SECTIONS

drawing scale  
1:100  
paper size  
A2  
date  
5.4.2022

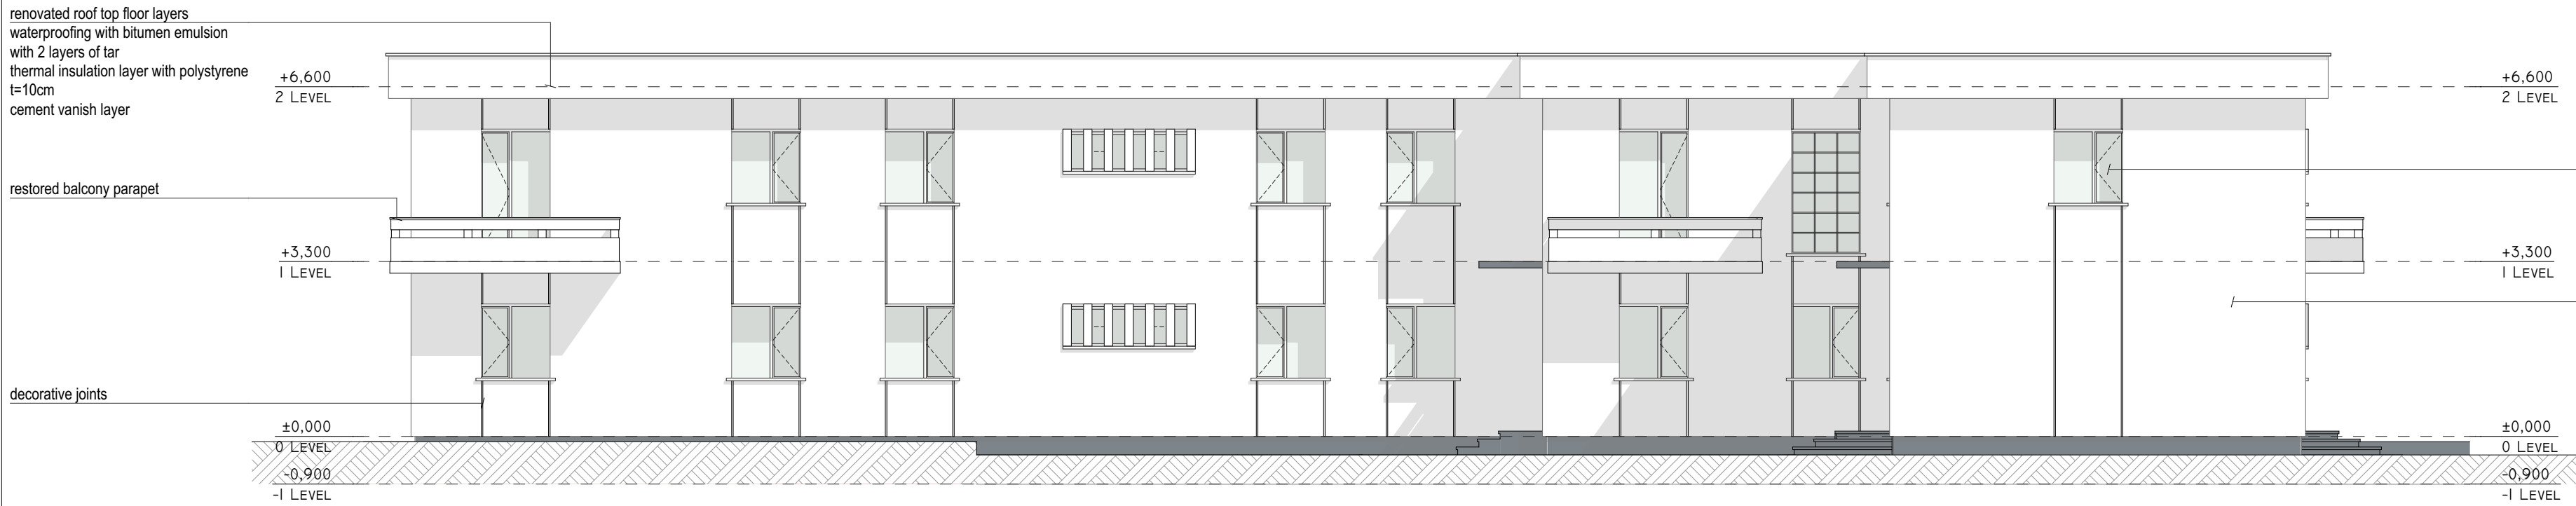

SOUTHWEST ELEVATION

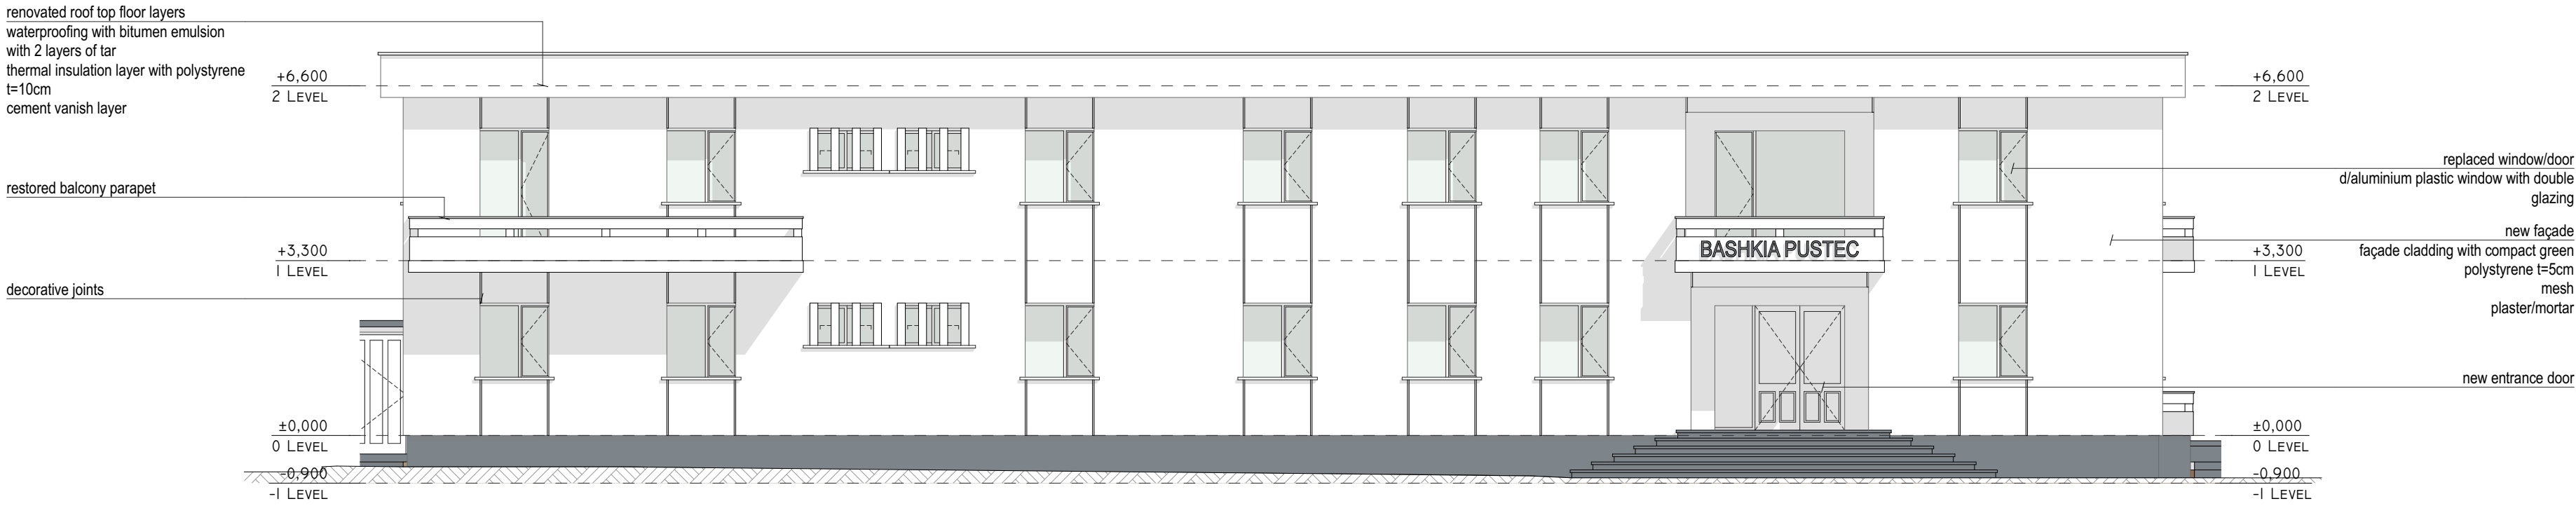

SOUTHEAST ELEVATION

notes

project name  
Riconstruction of the  
building of Health Care  
Center Pustec and its  
adaptation into the  
headquarters of the  
Municipality of Pustec

design phase  
detailed design

architect  
A.C.T.i  
SUSTAINABLE DEVELOPMENT CONSULTING COMPANY


architect  
Odhise Zoto  
Juela Guri  
electrical engineer  
Sokol Shyti  
hydraulic engineer  
Mamica Babi  
mechanical engineer  
Alma Koka

layout name  
new /  
ELEVATIONS  
(SW, SE)


drawing scale  
1:100  
paper size  
A2  
date  
5.4.2022

A24



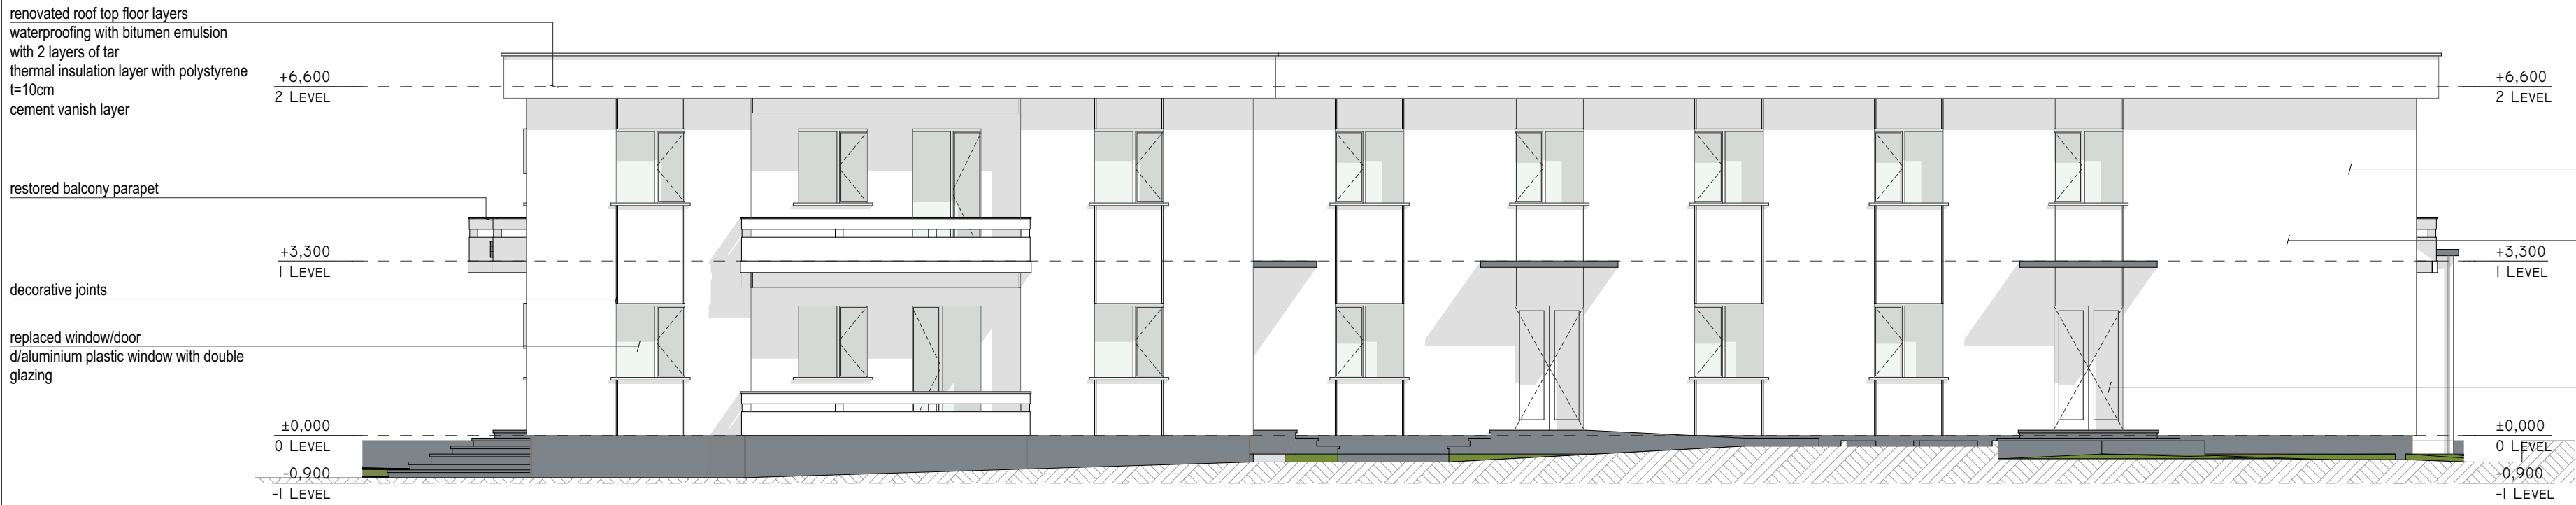

NORTHEAST ELEVATION

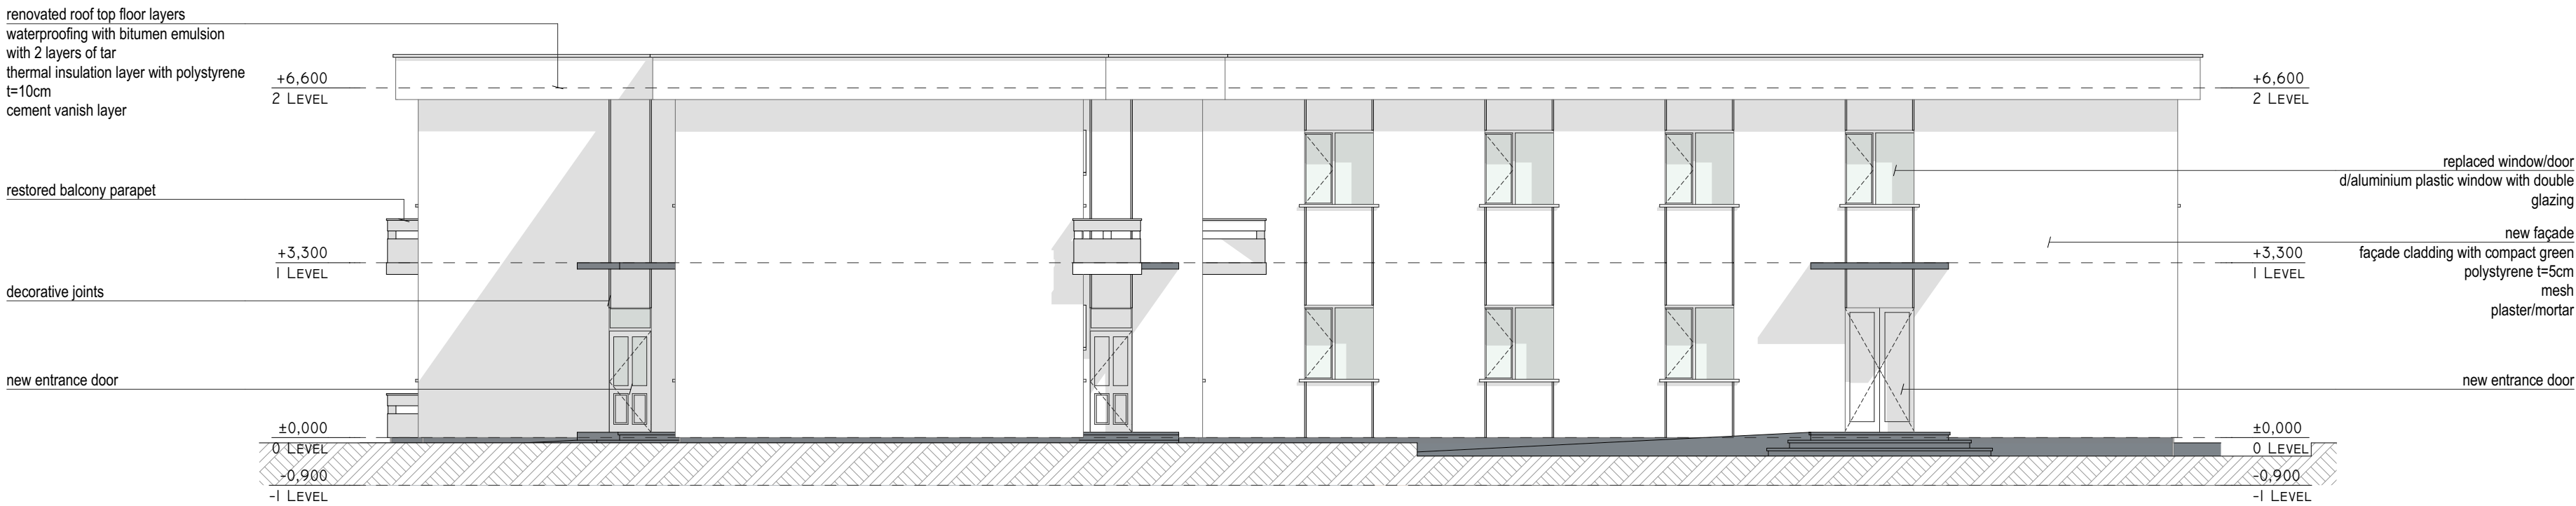

NORTHWEST ELEVATION

project name  
Riconstruction of the  
building of Health Care  
Center Pustec and its  
adaptation into the  
headquarters of the  
Municipality of Pustec

design phase  
detailed design

**A.C.T.i**  
SUSTAINABLE DEVELOPMENT CONSULTING COMPANY

architect  
Odhise Zoto  
Juela Guri

electrical engineer  
Sokol Shyti

hydraulic engineer  
Mamica Babi

mechanical engineer  
Alma Koka

layout name  
new /  
ELEVATIONS (NE,  
NW)

drawing scale  
1:100  
paper size  
A2  
date  
5.4.2022

**A25**



notes

project name  
Riconstruction of the  
building of Health Care  
Center Pustec and its  
adaptation into the  
headquarters of the  
Municipality of Pustec

design phase  
detailed design



architect

Odhise Zoto

Juela Guri

electrical engineer

Sokol Shyti

hydraulic engineer

Mamica Babi

mechanical engineer

Alma Koka

layout name

new /  
AXONOMETRIC  
VIEW

drawing scale

1:200

paper size

A2

date

5.4.2022

A26





notes

project name  
Riconstruction of the  
building of Health Care  
Center Pustec and its  
adaptation into the  
headquarters of the  
Municipality of Pustec

design phase  
detailed design



architect

Odhise Zoto  
Juela Guri

electrical engineer  
Sokol Shyti

hydraulic engineer  
Mamica Babi

mechanical engineer  
Alma Koka

layout name

new /  
PERSPECTIVE  
VIEW

drawing scale

1:0,42

paper size

A2

date

5.4.2022

**A27**





notes

project name  
Riconstruction of the  
building of Health Care  
Center Pustec and its  
adaptation into the  
headquarters of the  
Municipality of Pustec

design phase  
detailed design

**A.C.T.i**  
SUSTAINABLE DEVELOPMENT CONSULTING COMPANY

architect

Odhise Zoto

Juela Guri

electrical engineer

Sokol Shyti

hydraulic engineer

Mamica Babi

mechanical engineer

Alma Koka

layout name

new /  
PERSPECTIVE  
VIEW

drawing scale

1:0,42

paper size


A2

date

5.4.2022

**A28**



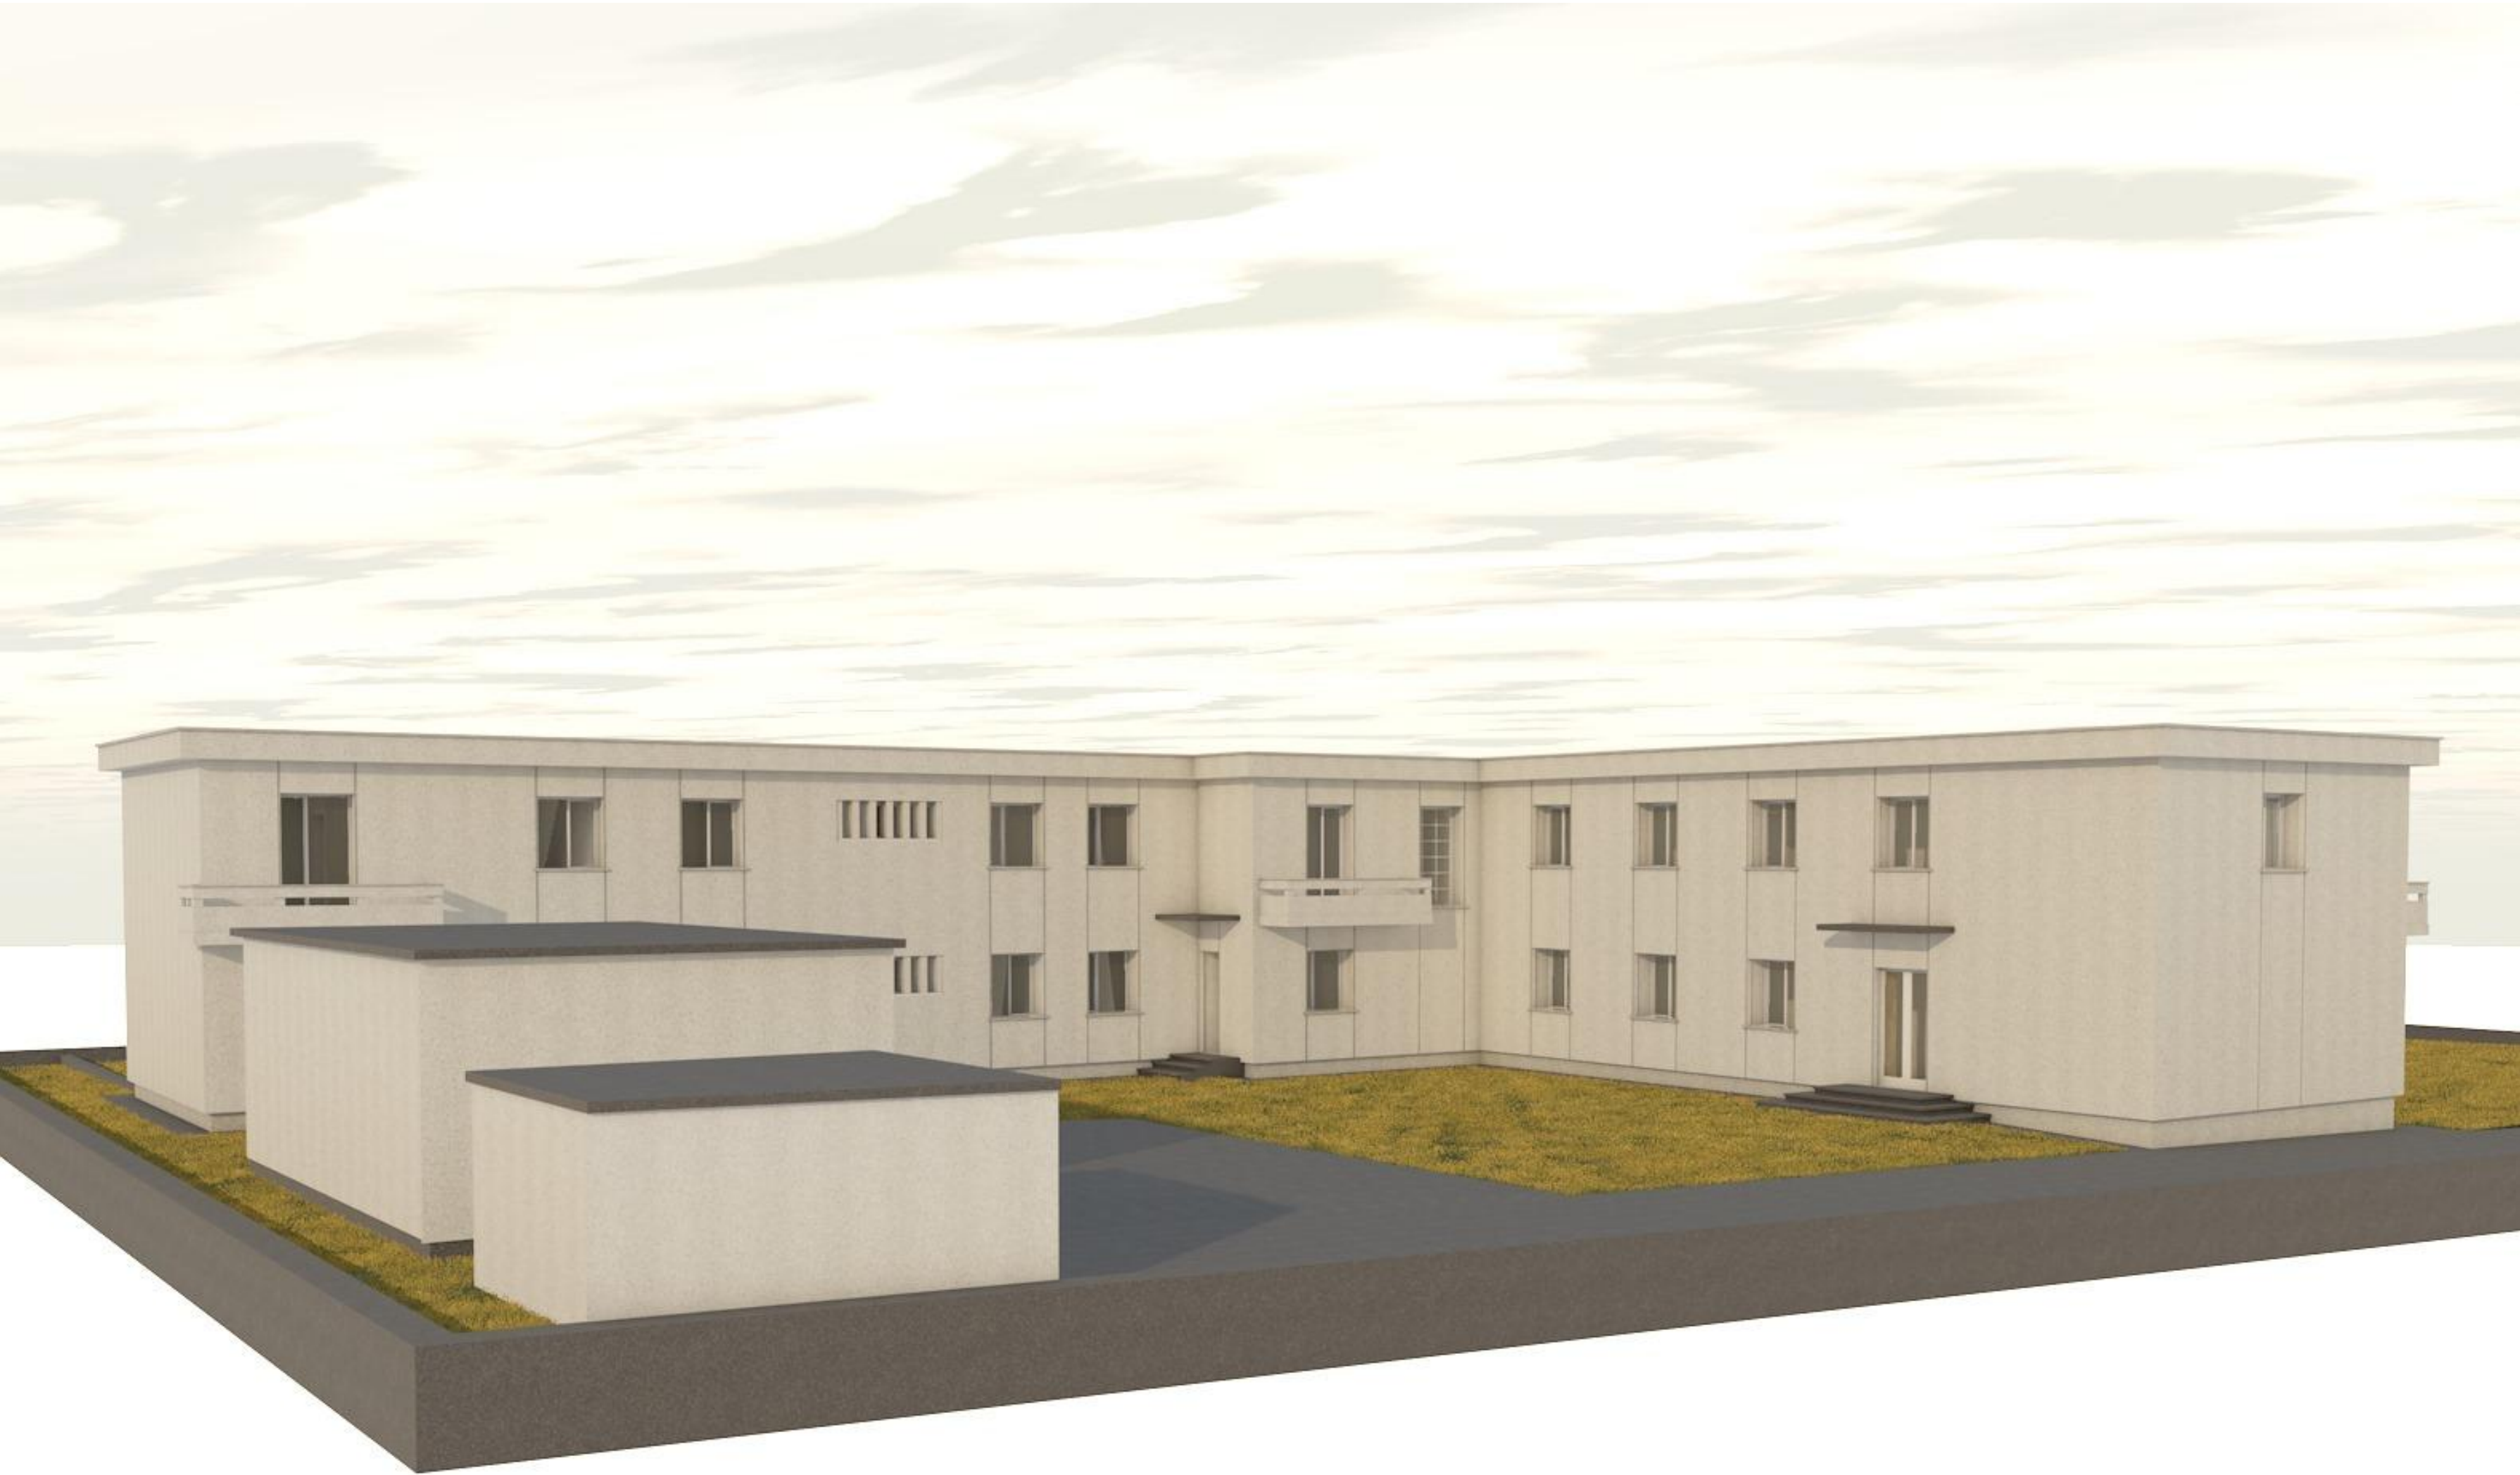

notes

project name  
Riconstruction of the  
building of Health Care  
Center Pustec and its  
adaptation into the  
headquarters of the  
Municipality of Pustec

design phase  
detailed design



architect

Odhise Zoto  
Juela Guri

electrical engineer  
Sokol Shyti

hydraulic engineer  
Mamica Babi

mechanical engineer  
Alma Koka

layout name

new /  
PERSPECTIVE  
VIEW

drawing scale

1:0,42

paper size

A2

date

5.4.2022

**A29**